

MATCHLINE -L- STA. 74+00 SEE SHEET TMP-30


MATCHLINE -L- STA. 88+00 SEE SHEET TMP-32

RELOCATE EXISTING SIGNS ON THIS SHEET ALONG I-95 ONTO TEMPORARY SUPPORTS AND LOCATE BEHIND PCB WITHIN THE WORK AREA. SHIFT/RELOCATE SIGNS AS NEEDED TO COMPLETE THE WORK AROUND THEM.

APPROVED: _____
 DATE: _____

5/18/2022

**DOCUMENT NOT CONSIDERED FINAL
UNLESS ALL SIGNATURES COMPLETED**

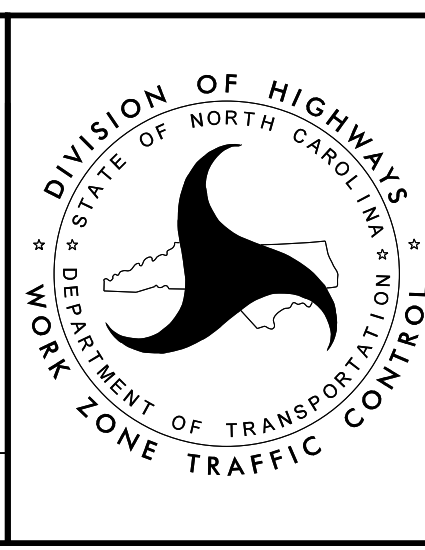

TEMPORARY TRAFFIC CONTROL
PHASE II DETAIL

4/26/2022
 R:\TrafficControl\TCP\B987a_tcp_secd_phase_2_psh031.dgn
 User:jtownd

