

ALL -L- (I-95) CROSS PIPES ON THIS SHEET ARE INSTALLED USING TRENCHLESS METHODS UNLESS NOTED OTHERWISE.

4/26/2022 R:\TrafficControl\TCP\B987a_tcp_secd_phase_2_psh035.dgn User:Jtownsend

| | |
|---|---|
| TEMPORARY PAVEMENT LOCATION A1-16 ON INSIDE SHOULDER OF NB I-95 ON -L- FROM STA 143+01+/- TO STA 182+61+/- FOR TEMPORARY PCB (958 SY) | TEMPORARY PAVEMENT LOCATION A1-17 ON INSIDE SHOULDER OF SB I-95 ON -L- FROM STA 142+75+/- TO STA 182+11+/- FOR TEMPORARY PCB (1,089 SY) |
|---|---|




APPROVED: _____

DATE: _____

5/18/2022

DOCUMENT NOT CONSIDERED FINAL UNLESS ALL SIGNATURES COMPLETED

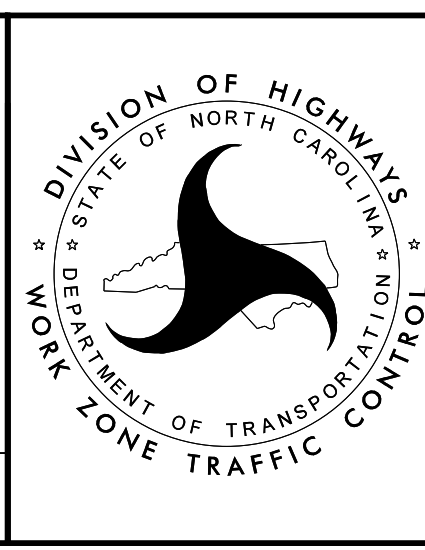

TEMPORARY TRAFFIC CONTROL PHASE II DETAIL