

ALL -L- (I-95) CROSS PIPES ON THIS SHEET ARE INSTALLED USING TRENCHLESS METHODS UNLESS NOTED OTHERWISE.


TEMPORARY PAVEMENT LOCATION A1-16 ON INSIDE SHOULDER OF NB I-95 ON -L- FROM STA 143+01+/- TO STA 182+61+/- FOR TEMPORARY PCB (958 SY)	TEMPORARY PAVEMENT LOCATION A1-17 ON INSIDE SHOULDER OF SB I-95 ON -L- FROM STA 142+75+/- TO STA 182+11+/- FOR TEMPORARY PCB (1,089 SY)
--	--



APPROVED: _____
 DATE: _____

JOHN G. TOWNSEND
 ENGINEER
 5/18/2022

**DOCUMENT NOT CONSIDERED FINAL
 UNLESS ALL SIGNATURES COMPLETED**

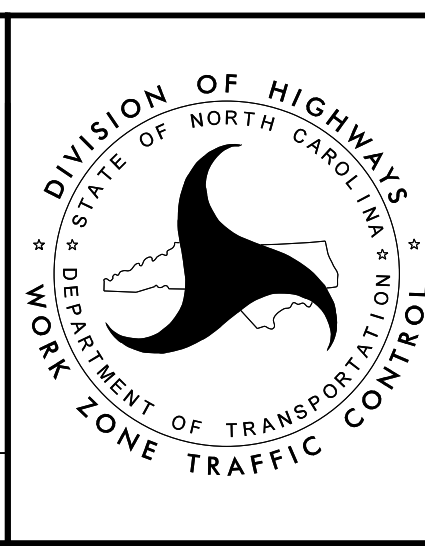

**TEMPORARY TRAFFIC CONTROL
 PHASE II DETAIL**

4/26/2022
 R:\TrafficControl\TCP\B987a_tcp_secd_phase_2_psh038.dgn
 User: jtownsend