

ALL -L- (I-95) CROSS PIPES ON THIS SHEET ARE INSTALLED USING TRENCHLESS METHODS UNLESS NOTED OTHERWISE.


4/26/2022 R:\TrafficControl\TCP\B987a\_tcp\_secd\_phase\_2\_psh039.dgn User:jtownsend



APPROVED: \_\_\_\_\_  
 DATE: \_\_\_\_\_

**SEAL**  
 JOHN G. TOWNSEND  
 ENGINEER  
 031533  
 5/18/2022

**DOCUMENT NOT CONSIDERED FINAL  
 UNLESS ALL SIGNATURES COMPLETED**

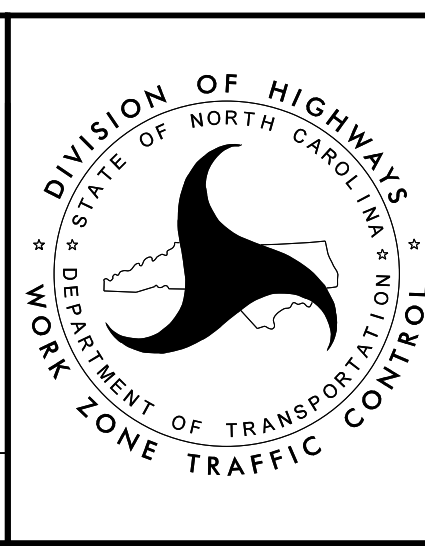

**TEMPORARY TRAFFIC CONTROL  
 PHASE II DETAIL**