
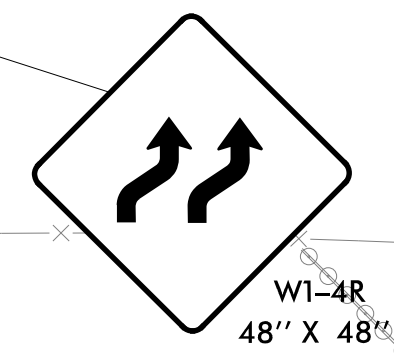
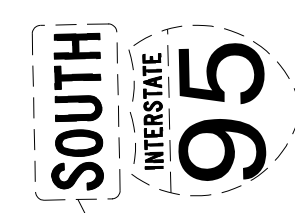


MATCHLINE -Y2- STA. 25+00 SEE SHEET TMP-50

MATCHLINE -L- STA. 200+00 SEE SHEET TMP-39


MATCHLINE -L- STA. 214+00 SEE SHEET TMP-41

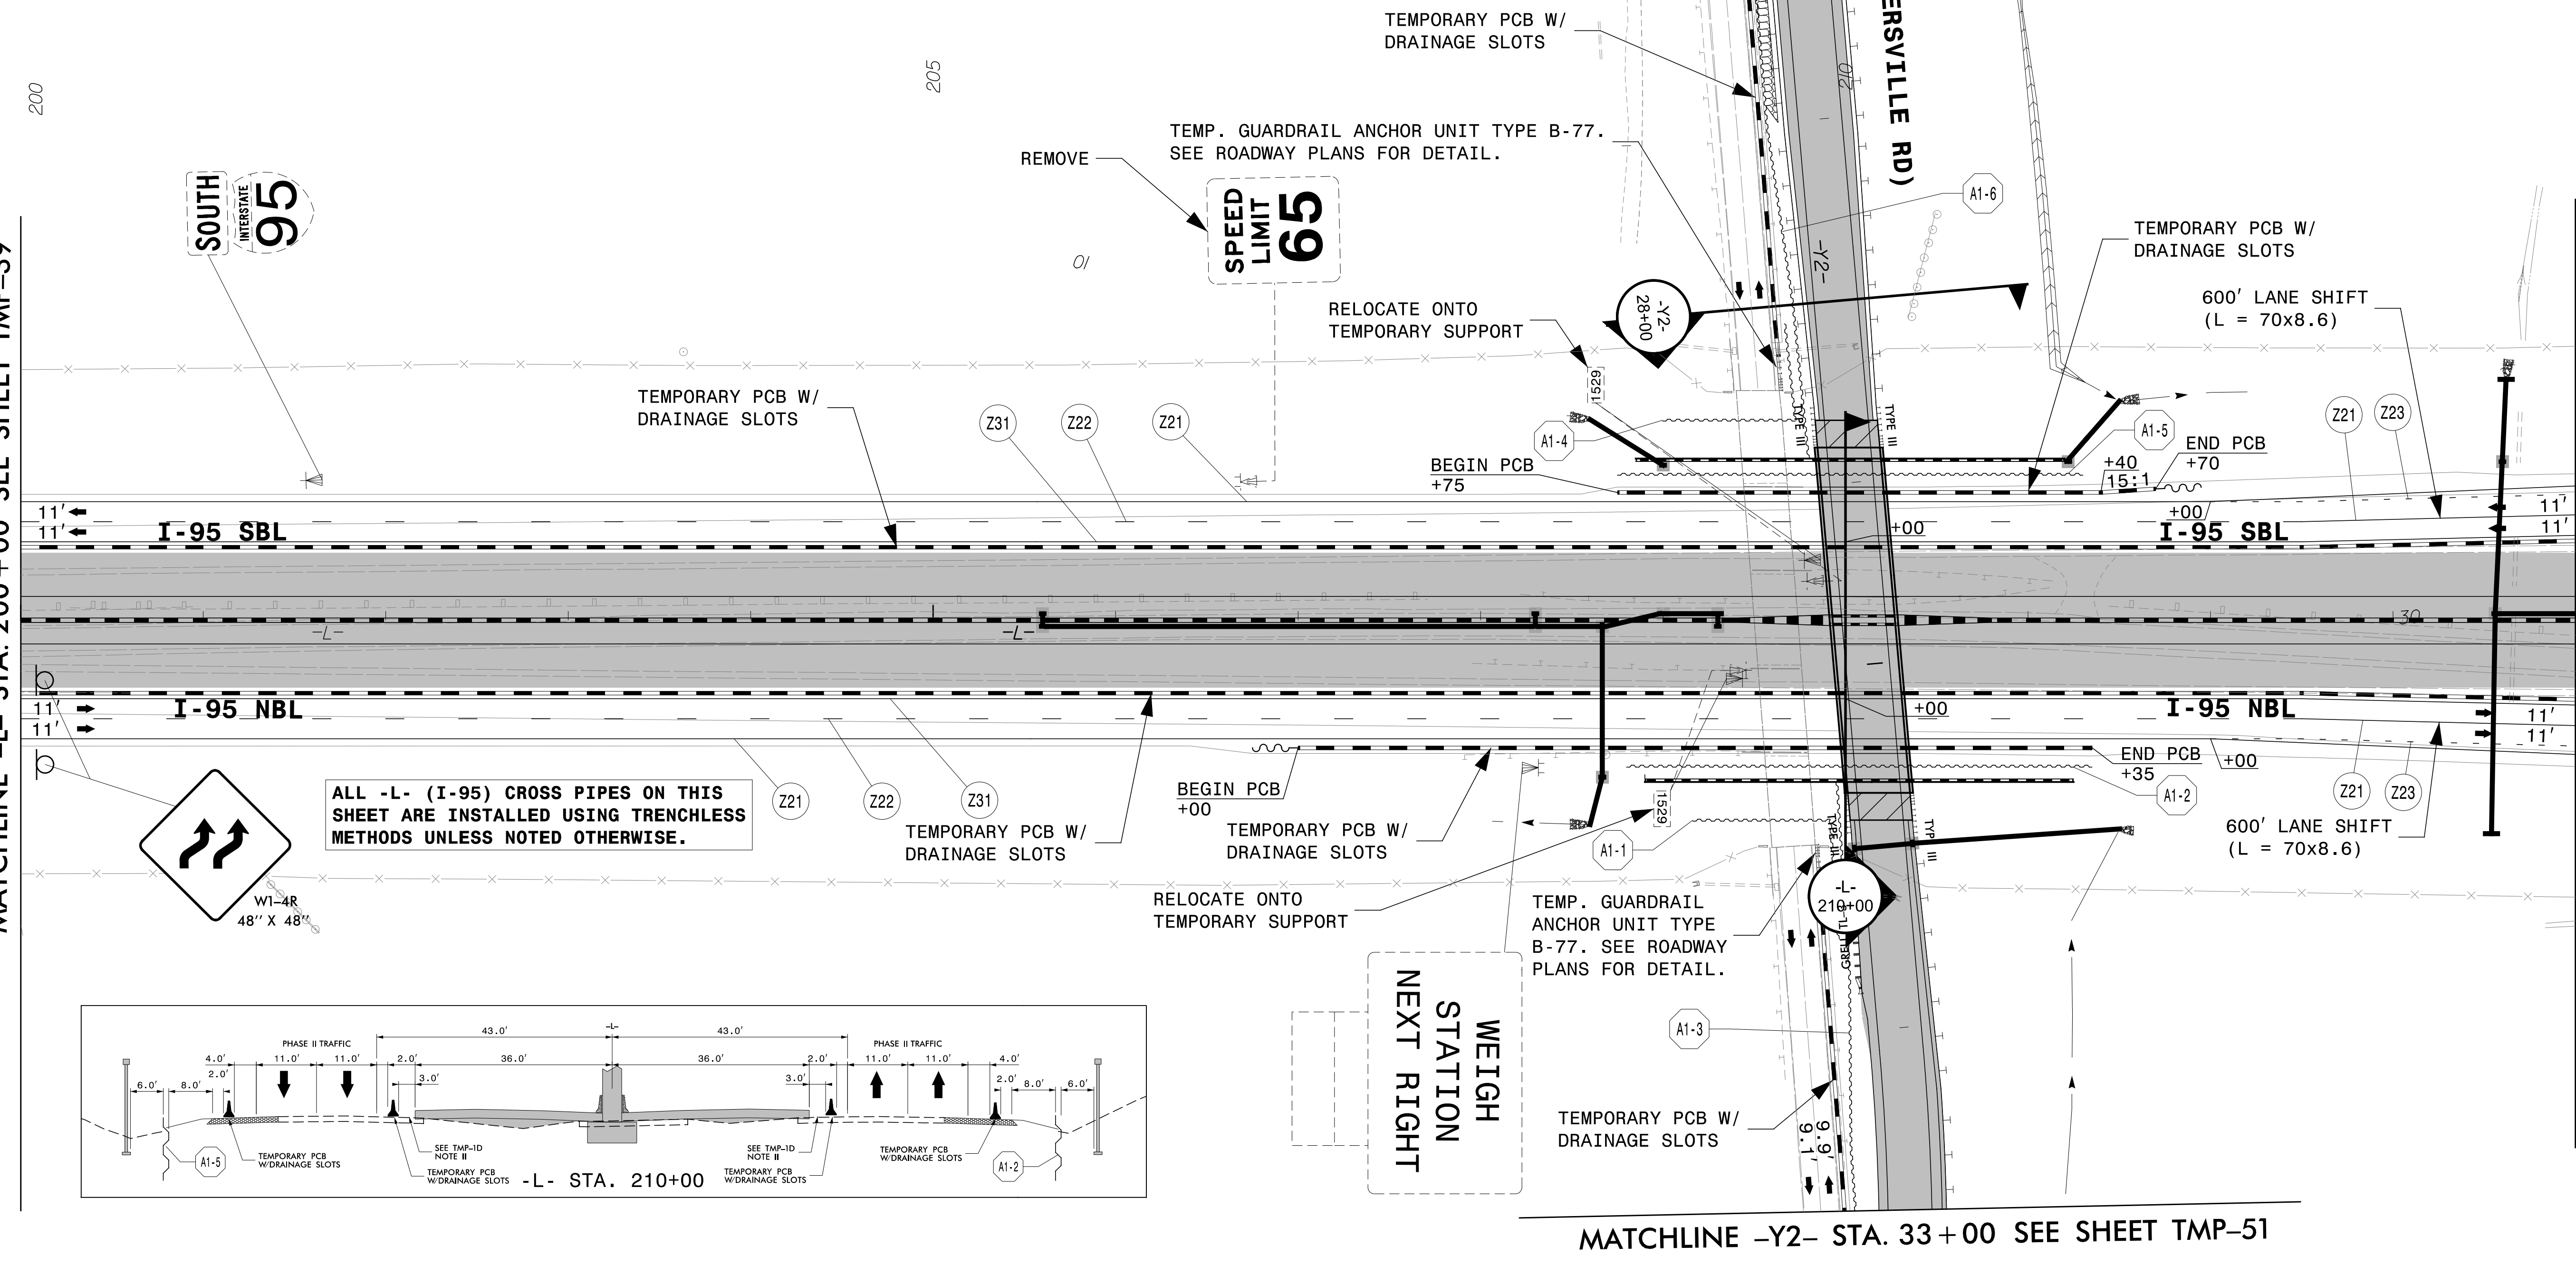

ALL -L- (I-95) CROSS PIPES ON THIS SHEET ARE INSTALLED USING TRENCHLESS METHODS UNLESS NOTED OTHERWISE.

SPEED LIMIT 65

WEIGH STATION NEXT RIGHT

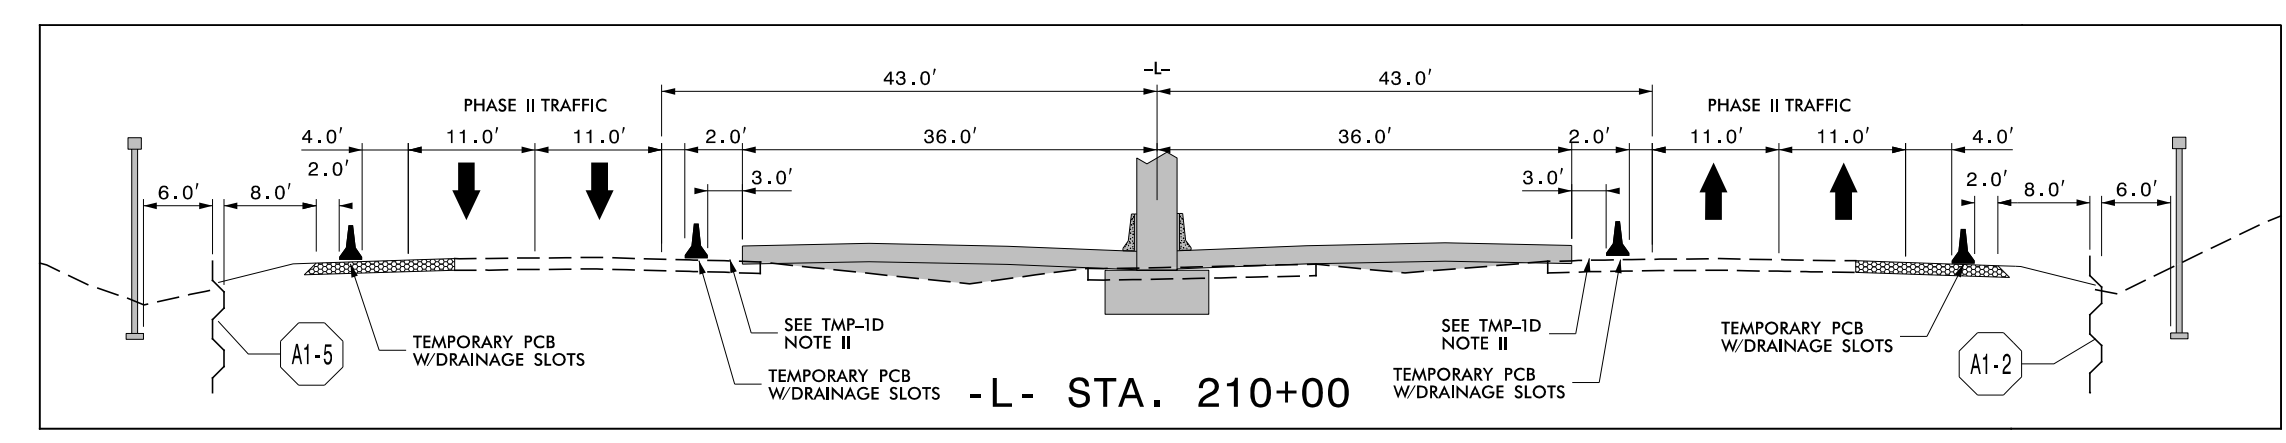

MATCHLINE -Y2- STA. 33+00 SEE SHEET TMP-51


4/26/2022 R:\TrafficControl\TCP\B987a_tcp_secd_phase_2_psh040.dgn User:jtowmsend



APPROVED: _____
DATE: _____

5/18/2022

DOCUMENT NOT CONSIDERED FINAL UNLESS ALL SIGNATURES COMPLETED

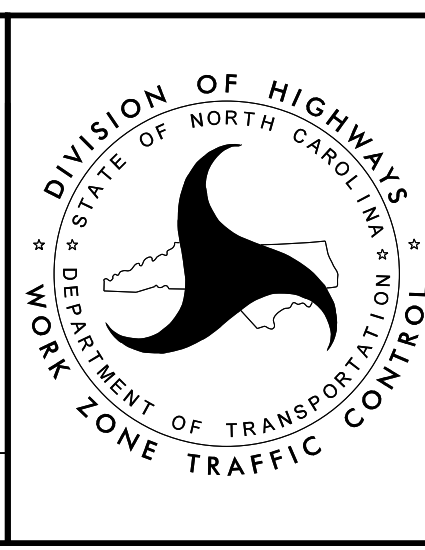

DIVISION OF HIGHWAYS
STATE OF NORTH CAROLINA
DEPARTMENT OF TRANSPORTATION
WORK ZONE TRAFFIC CONTROL

TEMPORARY TRAFFIC CONTROL
PHASE II DETAIL