

MATCHLINE -L- STA. 270+00 SEE SHEET TMP-44

MATCHLINE -L- STA. 284+00 SEE SHEET TMP-46


MATCHLINE -SR2- STA. 20+00 SEE SHEET TMP-54

ALL -L- (I-95) CROSS PIPES ON THIS SHEET ARE INSTALLED USING TRENCHLESS METHODS UNLESS NOTED OTHERWISE.

APPROVED: _____
 DATE: _____

JOHN G. TOWNSEND
 PROFESSIONAL ENGINEER
 031533
 5/18/2022

DOCUMENT NOT CONSIDERED FINAL UNLESS ALL SIGNATURES COMPLETED

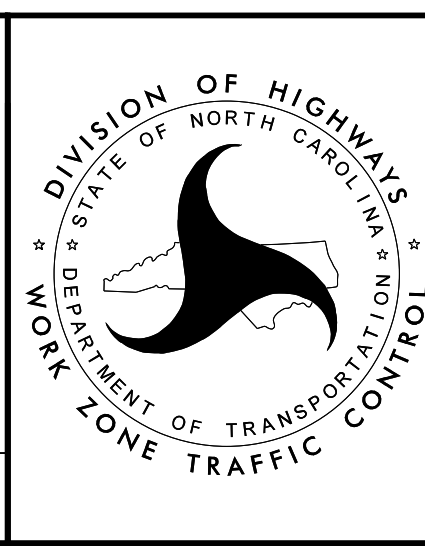

TEMPORARY TRAFFIC CONTROL PHASE II DETAIL

4/26/2022 R:\TrafficControl\TCP\B987a_tcp_secd_phase_2_psn045.dgn User:jtownsend

