
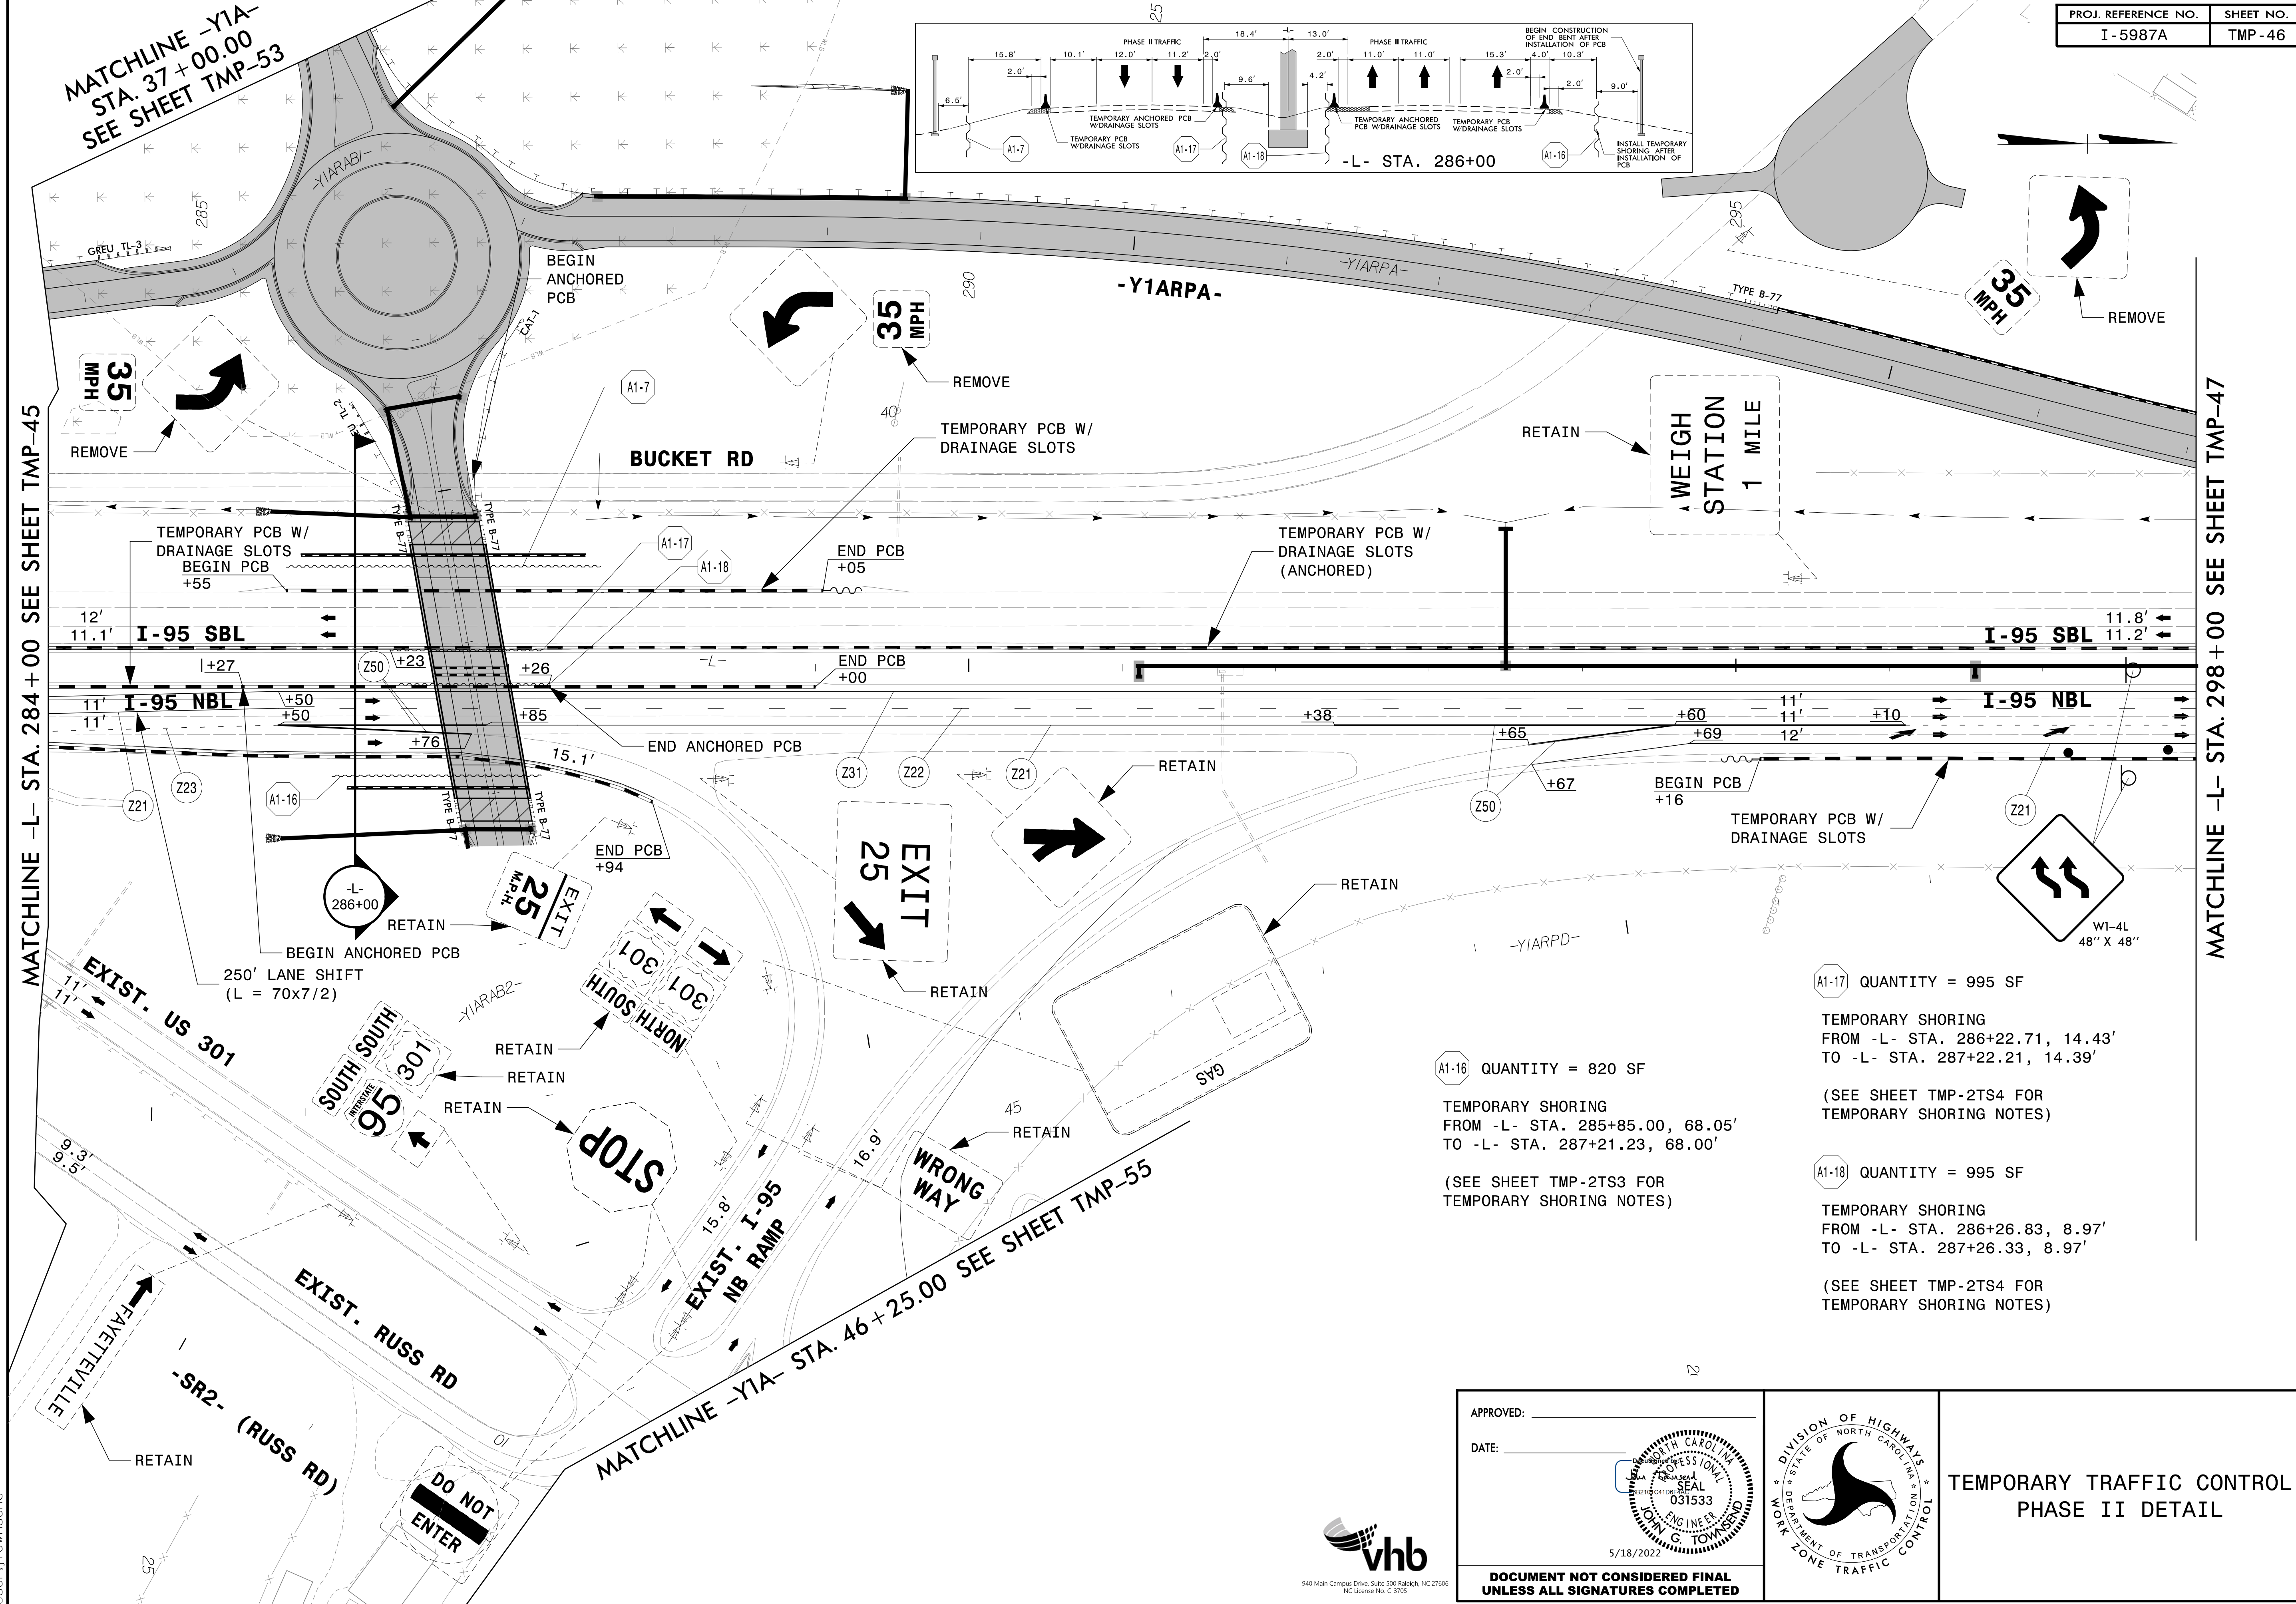


MATCHLINE -Y1A-  
STA. 37+00.00  
SEE SHEET TMP-53

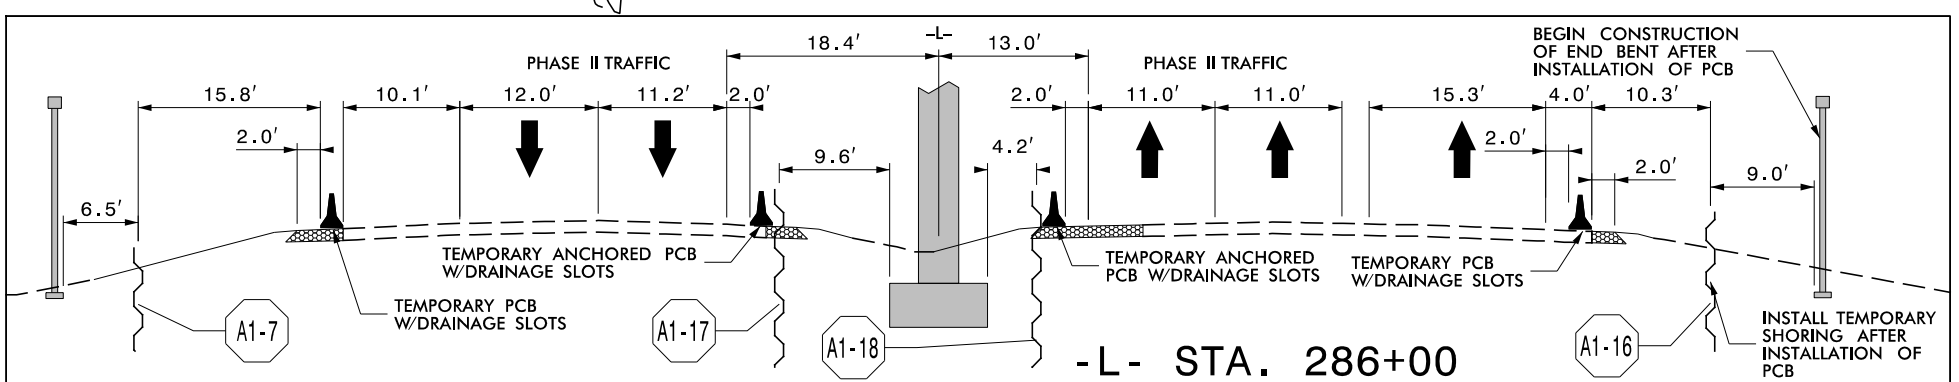

MATCHLINE -L- STA. 284+00 SEE SHEET TMP-45

MATCHLINE -L- STA. 298+00 SEE SHEET TMP-47

- A1-17 QUANTITY = 995 SF  
TEMPORARY SHORING  
FROM -L- STA. 286+22.71, 14.43'  
TO -L- STA. 287+22.21, 14.39'  
  
(SEE SHEET TMP-2TS4 FOR  
TEMPORARY SHORING NOTES)
- A1-16 QUANTITY = 820 SF  
TEMPORARY SHORING  
FROM -L- STA. 285+85.00, 68.05'  
TO -L- STA. 287+21.23, 68.00'  
  
(SEE SHEET TMP-2TS3 FOR  
TEMPORARY SHORING NOTES)
- A1-18 QUANTITY = 995 SF  
TEMPORARY SHORING  
FROM -L- STA. 286+26.83, 8.97'  
TO -L- STA. 287+26.33, 8.97'  
  
(SEE SHEET TMP-2TS4 FOR  
TEMPORARY SHORING NOTES)

4/26/2022 R:\TrafficControl\TCP\B987a\_tcp\_secd\_phase\_2\_psn046.dgn User:JHowns

APPROVED: _____ DATE: _____			<p>TEMPORARY TRAFFIC CONTROL PHASE II DETAIL</p>
<p>DOCUMENT NOT CONSIDERED FINAL UNLESS ALL SIGNATURES COMPLETED</p>		<p>5/18/2022</p>	



940 Main Campus Drive, Suite 500 Raleigh, NC 27606  
NC License No. C-3705