

MATCHLINE -L- STA. 298 + 00 SEE SHEET TMP-46

MATCHLINE -L- STA. 312 + 00 SEE SHEET TMP-48

11.8' I-95 SBL  
11.2'

11' I-95 NBL  
11'

11.9' I-95 SBL  
11.2'

11' I-95 NBL  
11'

11' END PCB  
+18

BEGIN PCB +65  
15:1  
+25  
TEMPORARY PCB W/  
DRAINAGE SLOTS  
COMPLETE WORK IN MERGE AREA USING  
LANE CLOSURES IN ACCORDANCE WITH  
RSD 1101.02, SHEETS 4 AND 9 OF 14

RELOCATE ONTO  
TEMPORARY SUPPORT

BEGIN ANCHORED PCB

END ANCHORED  
PCB

ALL -L- (I-95) CROSS PIPES ON THIS  
SHEET ARE INSTALLED USING TRENCHLESS  
METHODS UNLESS NOTED OTHERWISE.

A1-19 QUANTITY = 1,900 SF  
 TEMPORARY SHORING  
 FROM -L- STA. 310+00.00, 36.00'  
 TO -L- STA. 311+00.00, 36.00'  
 (SEE SHEET TMP-2TS4 FOR  
 TEMPORARY SHORING NOTES)

A1-20 QUANTITY = 1,900 SF  
 TEMPORARY SHORING  
 FROM -L- STA. 310+00.00, 41.00'  
 TO -L- STA. 311+00.00, 41.00'  
 (SEE SHEET TMP-2TS4 FOR  
 TEMPORARY SHORING NOTES)




940 Main Campus Drive, Suite 500 Raleigh, NC 27606  
 NC License No. C-3705

APPROVED: \_\_\_\_\_  
 DATE: \_\_\_\_\_

5/18/2022

**DOCUMENT NOT CONSIDERED FINAL  
 UNLESS ALL SIGNATURES COMPLETED**

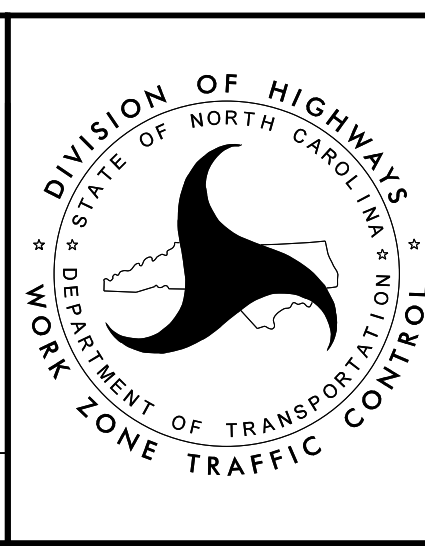

**TEMPORARY TRAFFIC CONTROL  
 PHASE II DETAIL**

4/26/2022  
 R:\TrafficControl\TCP\B987a\_tcp\_secd\_phase\_2\_psh047.dgn  
 User:jtownsend