

MATCHLINE -L- STA. 312 + 00 SEE SHEET TMP-47

MATCHLINE -L- STA. 326 + 00 SEE SHEET TMP-49

ALL -L- (I-95) CROSS PIPES ON THIS SHEET ARE INSTALLED USING TRENCHLESS METHODS UNLESS NOTED OTHERWISE.


4/26/2022 R:\TrafficControl\TCP\B987a_tcp_secd_phase_2_psn048.dgn User:jtownsend



APPROVED: _____
 DATE: _____

JOHN G. TOWNSEND
 PROFESSIONAL ENGINEER
 031533
 5/18/2022

DOCUMENT NOT CONSIDERED FINAL UNLESS ALL SIGNATURES COMPLETED

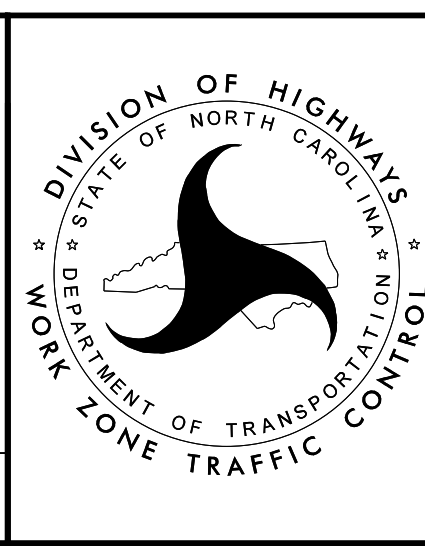

TEMPORARY TRAFFIC CONTROL PHASE II DETAIL