


MATCHLINE -L- STA. 326+00 SEE SHEET TMP-48

MATCHLINE -L- STA. 340+00 SEE SHEET TMP-157  
END I-5987A SECTION 1 - BEGIN I-5987A SECTION 2

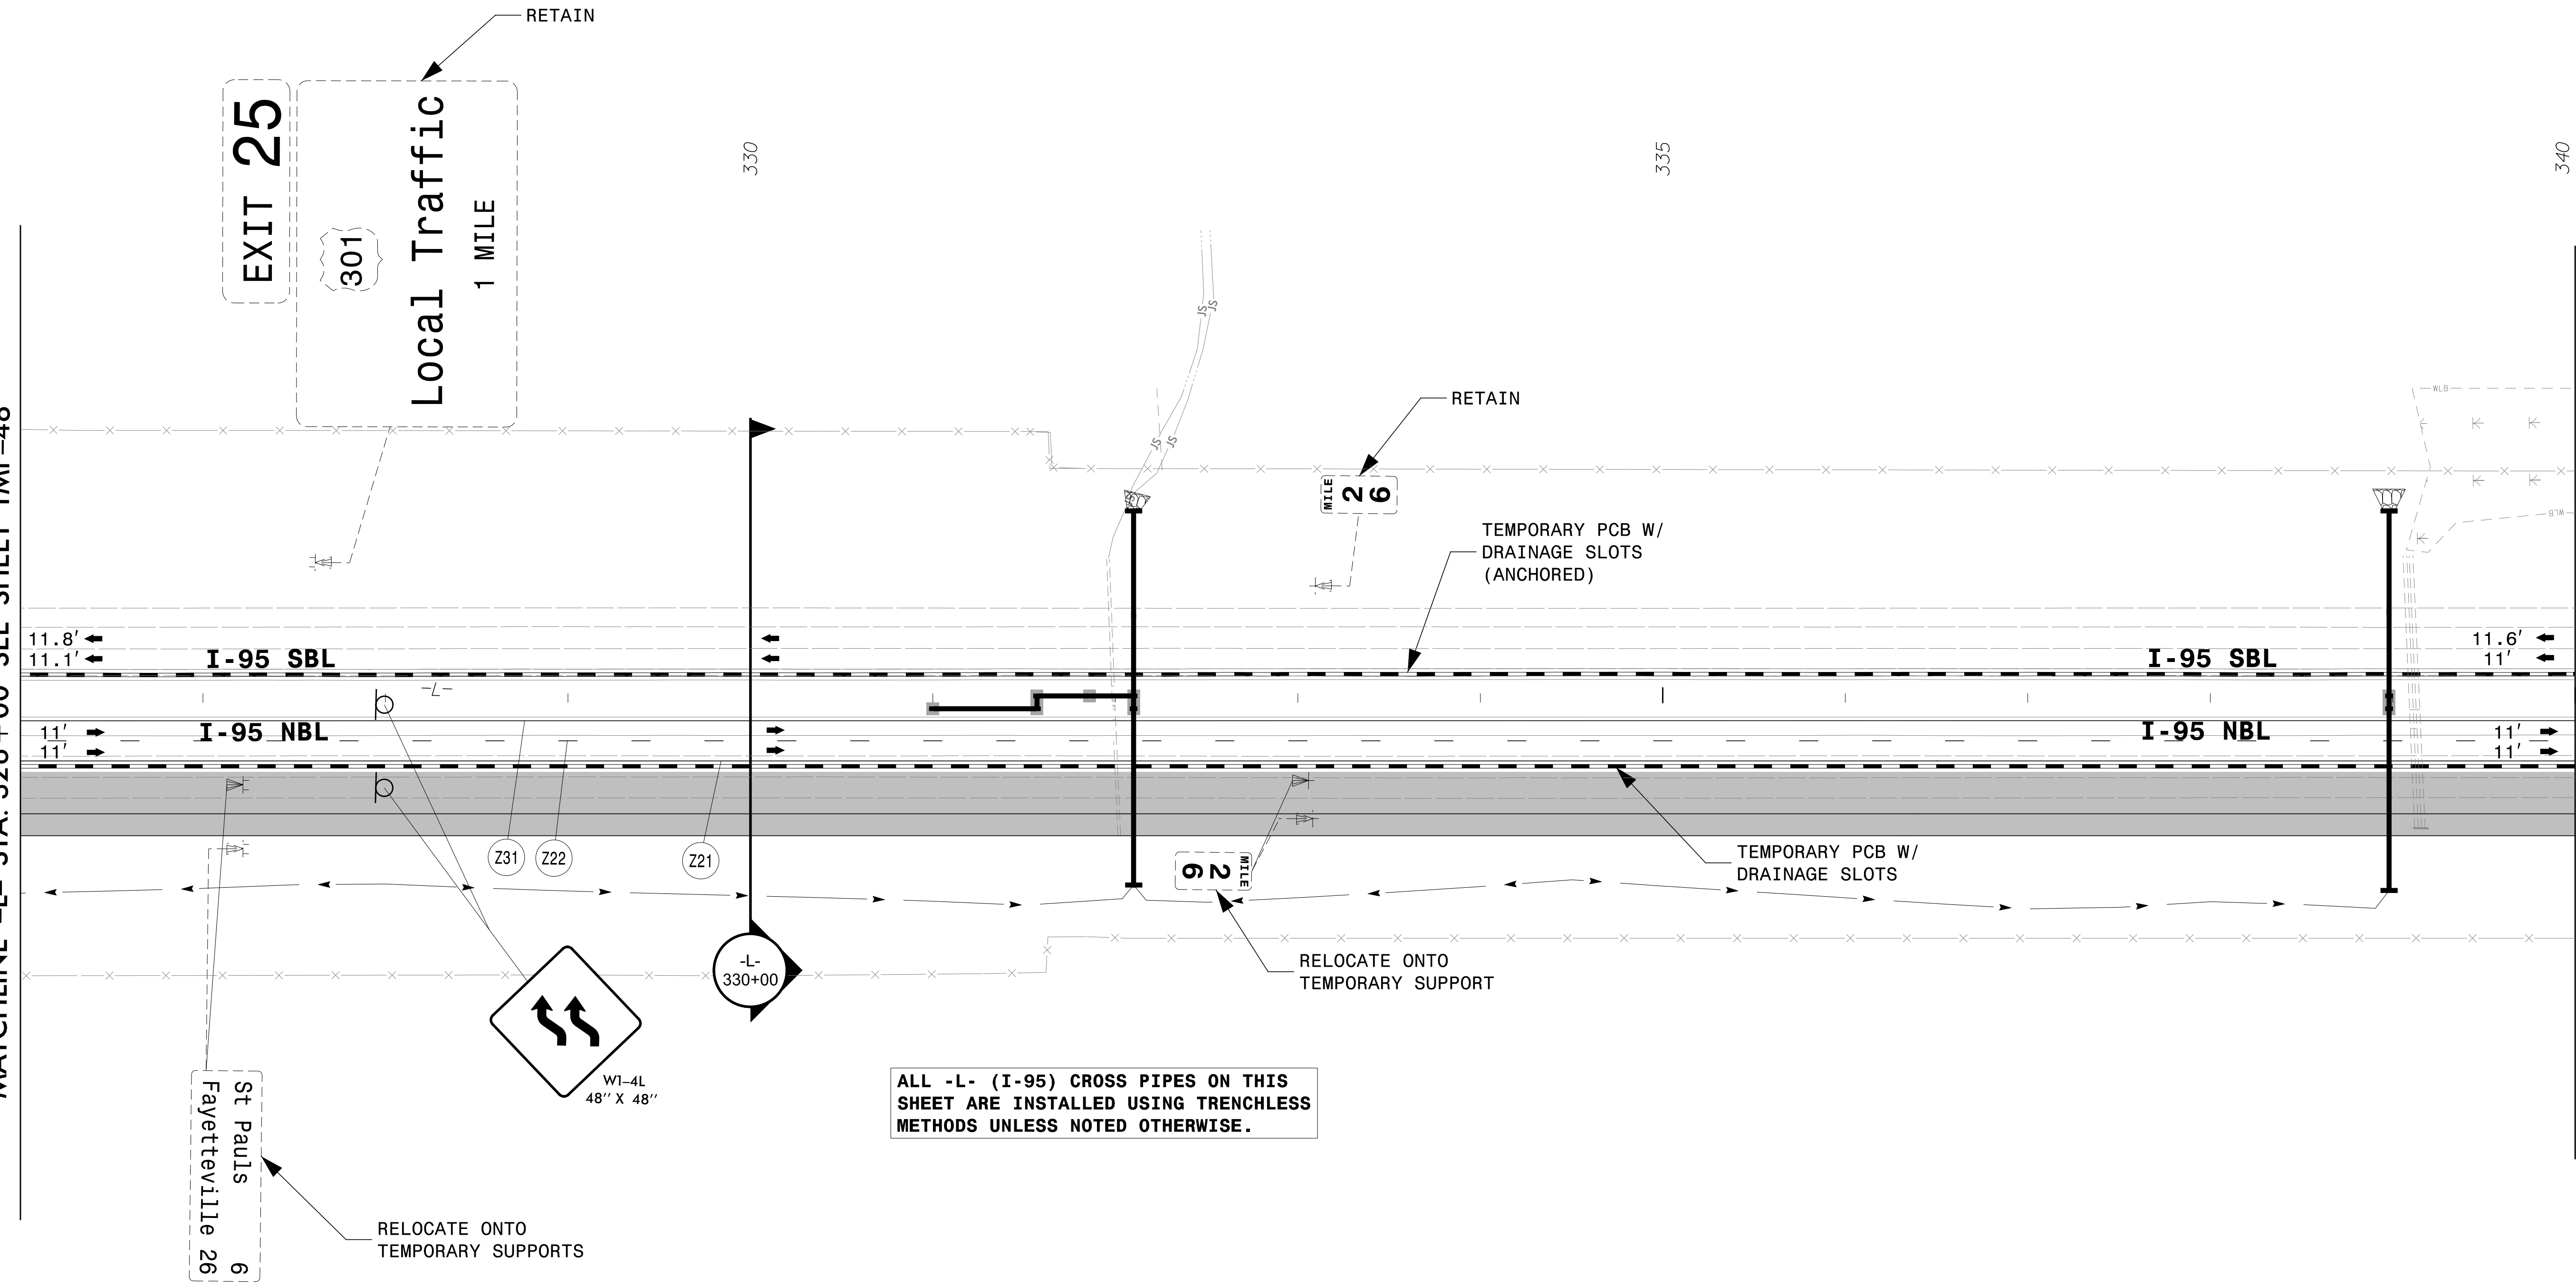


ALL -L- (I-95) CROSS PIPES ON THIS SHEET ARE INSTALLED USING TRENCHLESS METHODS UNLESS NOTED OTHERWISE.

4/26/2022 R:\TrafficControl\TCP\B987a\_tcp\_secd\_phase\_2\_psh049.dgn User:jtownsend

St Pauls  
Fayetteville 26  
6


RELOCATE ONTO  
TEMPORARY SUPPORTS

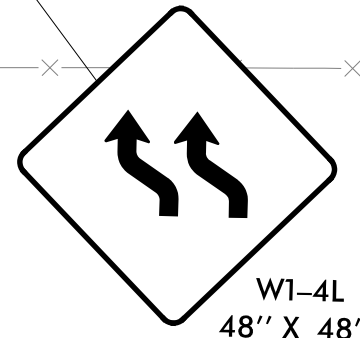

APPROVED: \_\_\_\_\_  
DATE: \_\_\_\_\_

5/18/2022

**DOCUMENT NOT CONSIDERED FINAL  
UNLESS ALL SIGNATURES COMPLETED**

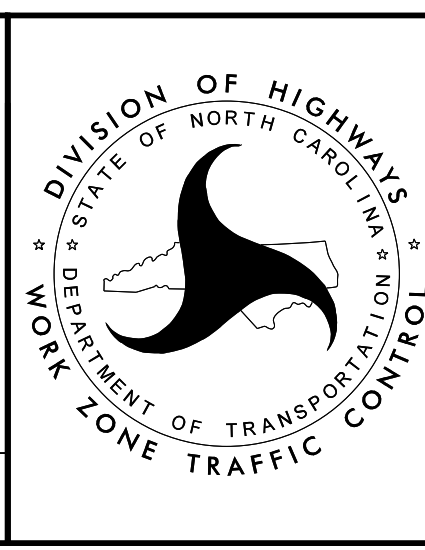

TEMPORARY TRAFFIC CONTROL  
PHASE II DETAIL

