


TEMPORARY PAVEMENT LOCATION A1-18 BETWEEN -Y1A- AND EXISTING US 301 ON -Y1A- FROM STA 23+98+/- TO STA 25+84+/- FOR TEMPORARY TRAFFIC PATTERN (1,000 SY)

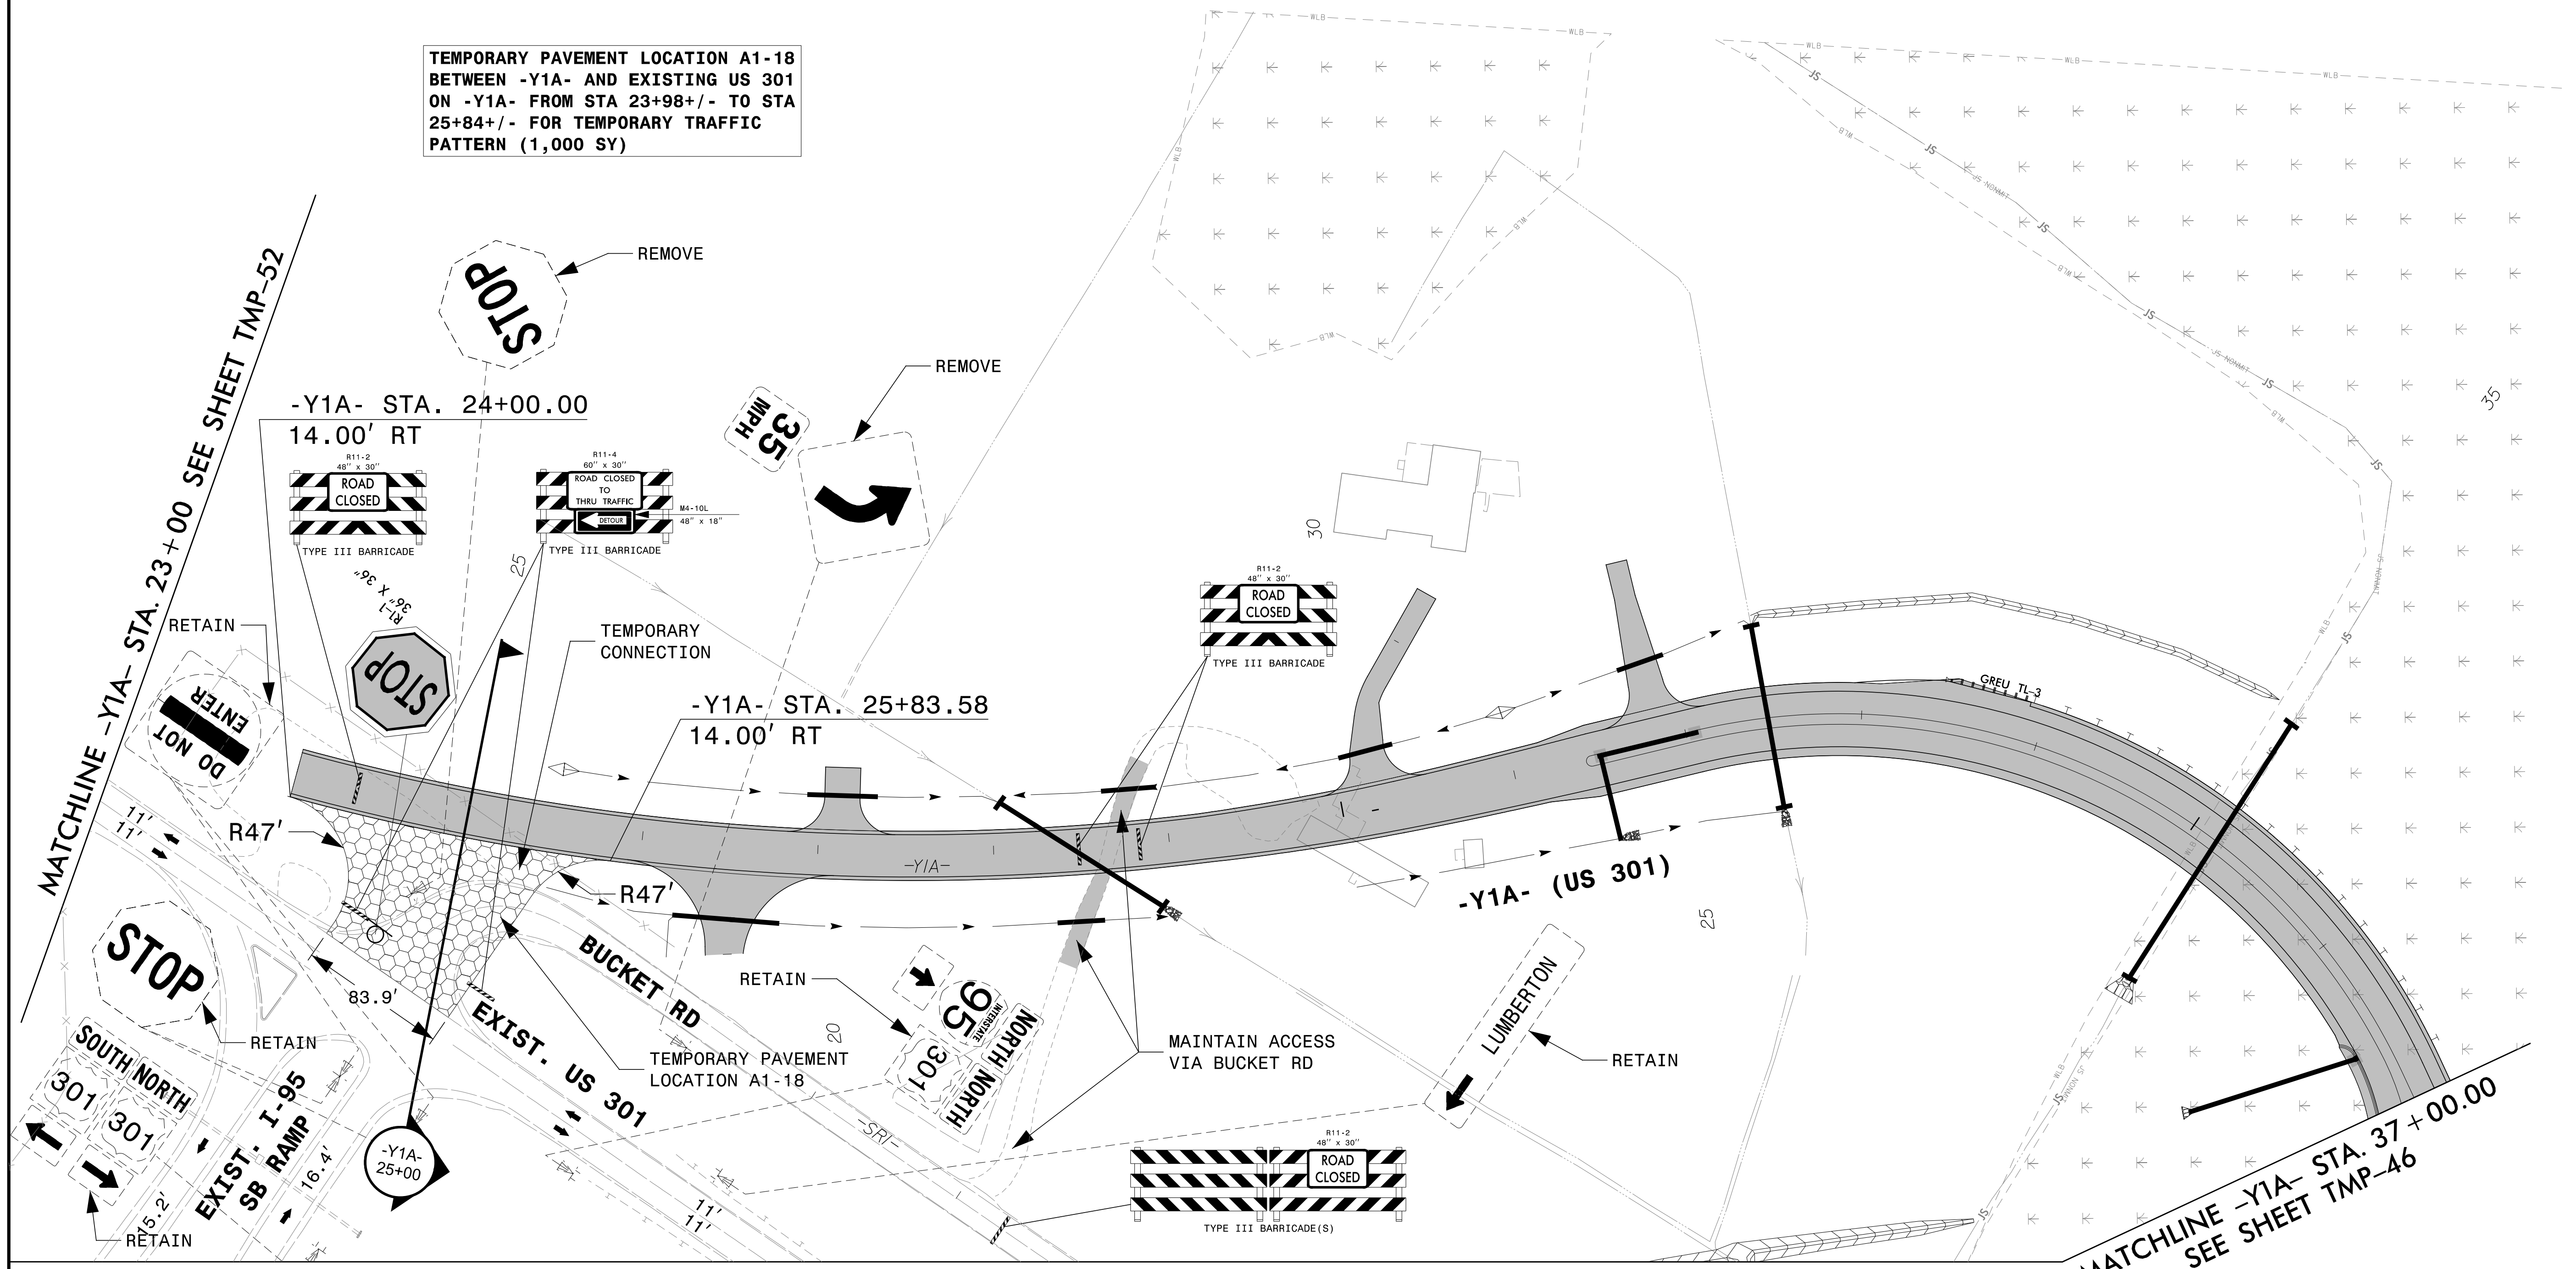


4/26/2022 R:\Traffic\TrafficControl\TCP\B987a_tcp_secd_phase_2_psh053.dgn User:JHownsnd

APPROVED: _____
 DATE: _____

5/18/2022

DOCUMENT NOT CONSIDERED FINAL UNLESS ALL SIGNATURES COMPLETED

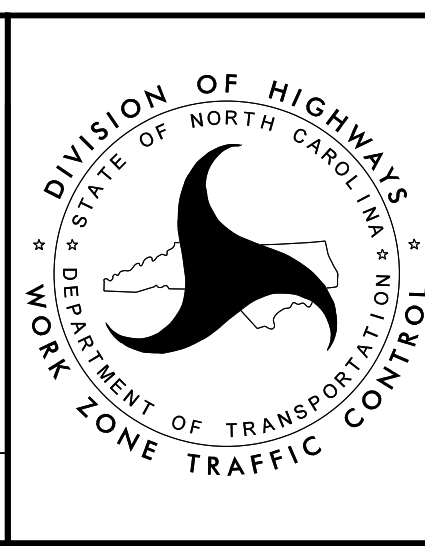

TEMPORARY TRAFFIC CONTROL PHASE II DETAIL

