

USING NIGHT TIME LANE CLOSURES, EXTEND PIPES AND REPAIR PAVEMENT TO ALLOW FOR COMPLETION BEHIND PCB DURING PHASE IIB.

MATCHLINE SEE INSET BELOW

MATCHLINE -L- STA. 74+00 SEE SHEET TMP-57


MATCHLINE SEE ABOVE

4/26/2022
R:\TrafficControl\CPN\I5987a_tcp_sec01_phase_2a_psh056.dgn
User:jtownsend

APPROVED: _____
DATE: _____

5/18/2022

**DOCUMENT NOT CONSIDERED FINAL
UNLESS ALL SIGNATURES COMPLETED**

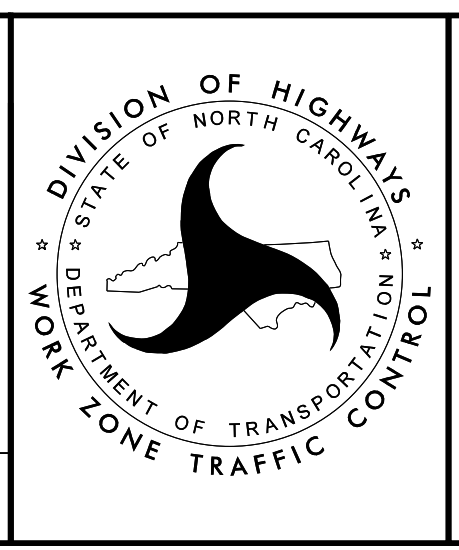

**TEMPORARY TRAFFIC CONTROL
PHASE IIA DETAIL**

