
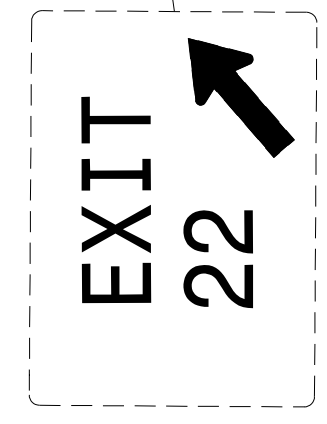


MATCHLINE -L- STA. 102+00 SEE SHEET TMP-58

MATCHLINE -L- STA. 116+00 SEE SHEET TMP-60


4/26/2022 R:\TrafficControl\TCP\B987a_tcp_secd_phase_2a_pst059.dgn User:jtownsend

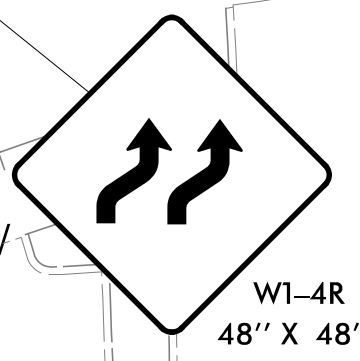

APPROVED: _____
DATE: _____

5/18/2022

**DOCUMENT NOT CONSIDERED FINAL
UNLESS ALL SIGNATURES COMPLETED**

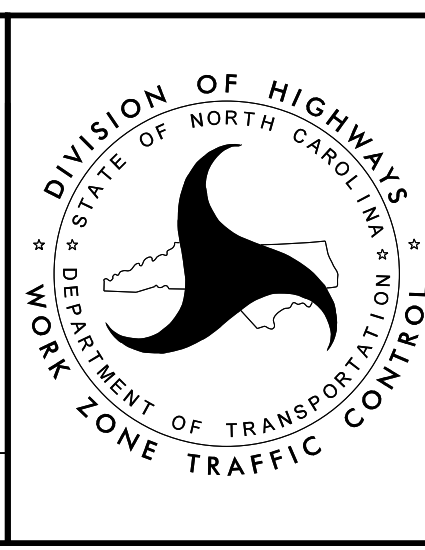

DIVISION OF HIGHWAYS
STATE OF NORTH CAROLINA
DEPARTMENT OF TRANSPORTATION
WORK ZONE TRAFFIC CONTROL

**TEMPORARY TRAFFIC CONTROL
PHASE IIA DETAIL**