

MATCHLINE -L- STA. 130 + 00 SEE SHEET TMP-60

MATCHLINE -L- STA. 144 + 00 SEE SHEET TMP-62


4/26/2022
R:\TrafficControl\TCP\B987a_tcp_secd_phase_2a_psh061.dgn
User:jtownsend



APPROVED: _____
DATE: _____

PROFESSIONAL SEAL
JOHN G. TOWNSEND
ENGINEER
031533
5/18/2022

**DOCUMENT NOT CONSIDERED FINAL
UNLESS ALL SIGNATURES COMPLETED**

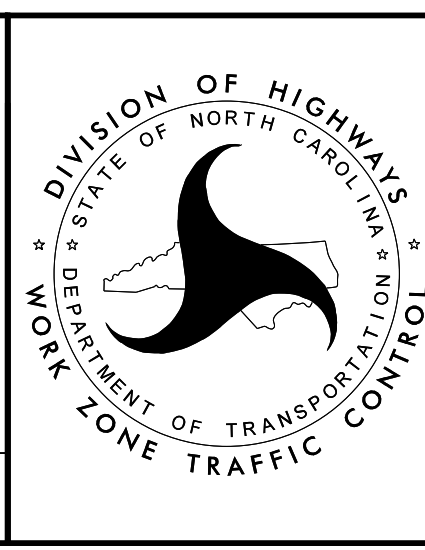

**TEMPORARY TRAFFIC CONTROL
PHASE IIA DETAIL**