


4/26/2022  
 R:\TrafficControl\TCP\B987a\_tcp\_secd\_phase\_2a\_psh071.dgn  
 User:Jtownsend

TEMPORARY PAVEMENT LOCATION A1-19 BETWEEN PROPOSED RUSS ROAD AND EXISTING US 301 ON -SR2- FROM STA 30+50+/- TO STA 39+00+/- FOR TEMPORARY TRAFFIC PATTERN (3,416 SY)

APPROVED: \_\_\_\_\_  
 DATE: \_\_\_\_\_

5/18/2022

**DOCUMENT NOT CONSIDERED FINAL UNLESS ALL SIGNATURES COMPLETED**

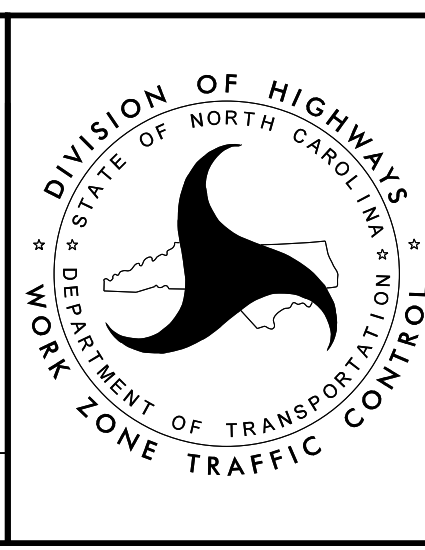

**TEMPORARY TRAFFIC CONTROL PHASE IIA DETAIL**

DIVISION OF HIGHWAYS  
 STATE OF NORTH CAROLINA  
 DEPARTMENT OF TRANSPORTATION  
 WORK ZONE TRAFFIC CONTROL

