


PROJ. REFERENCE NO.	SHEET NO.
I-5987A	TMP-74

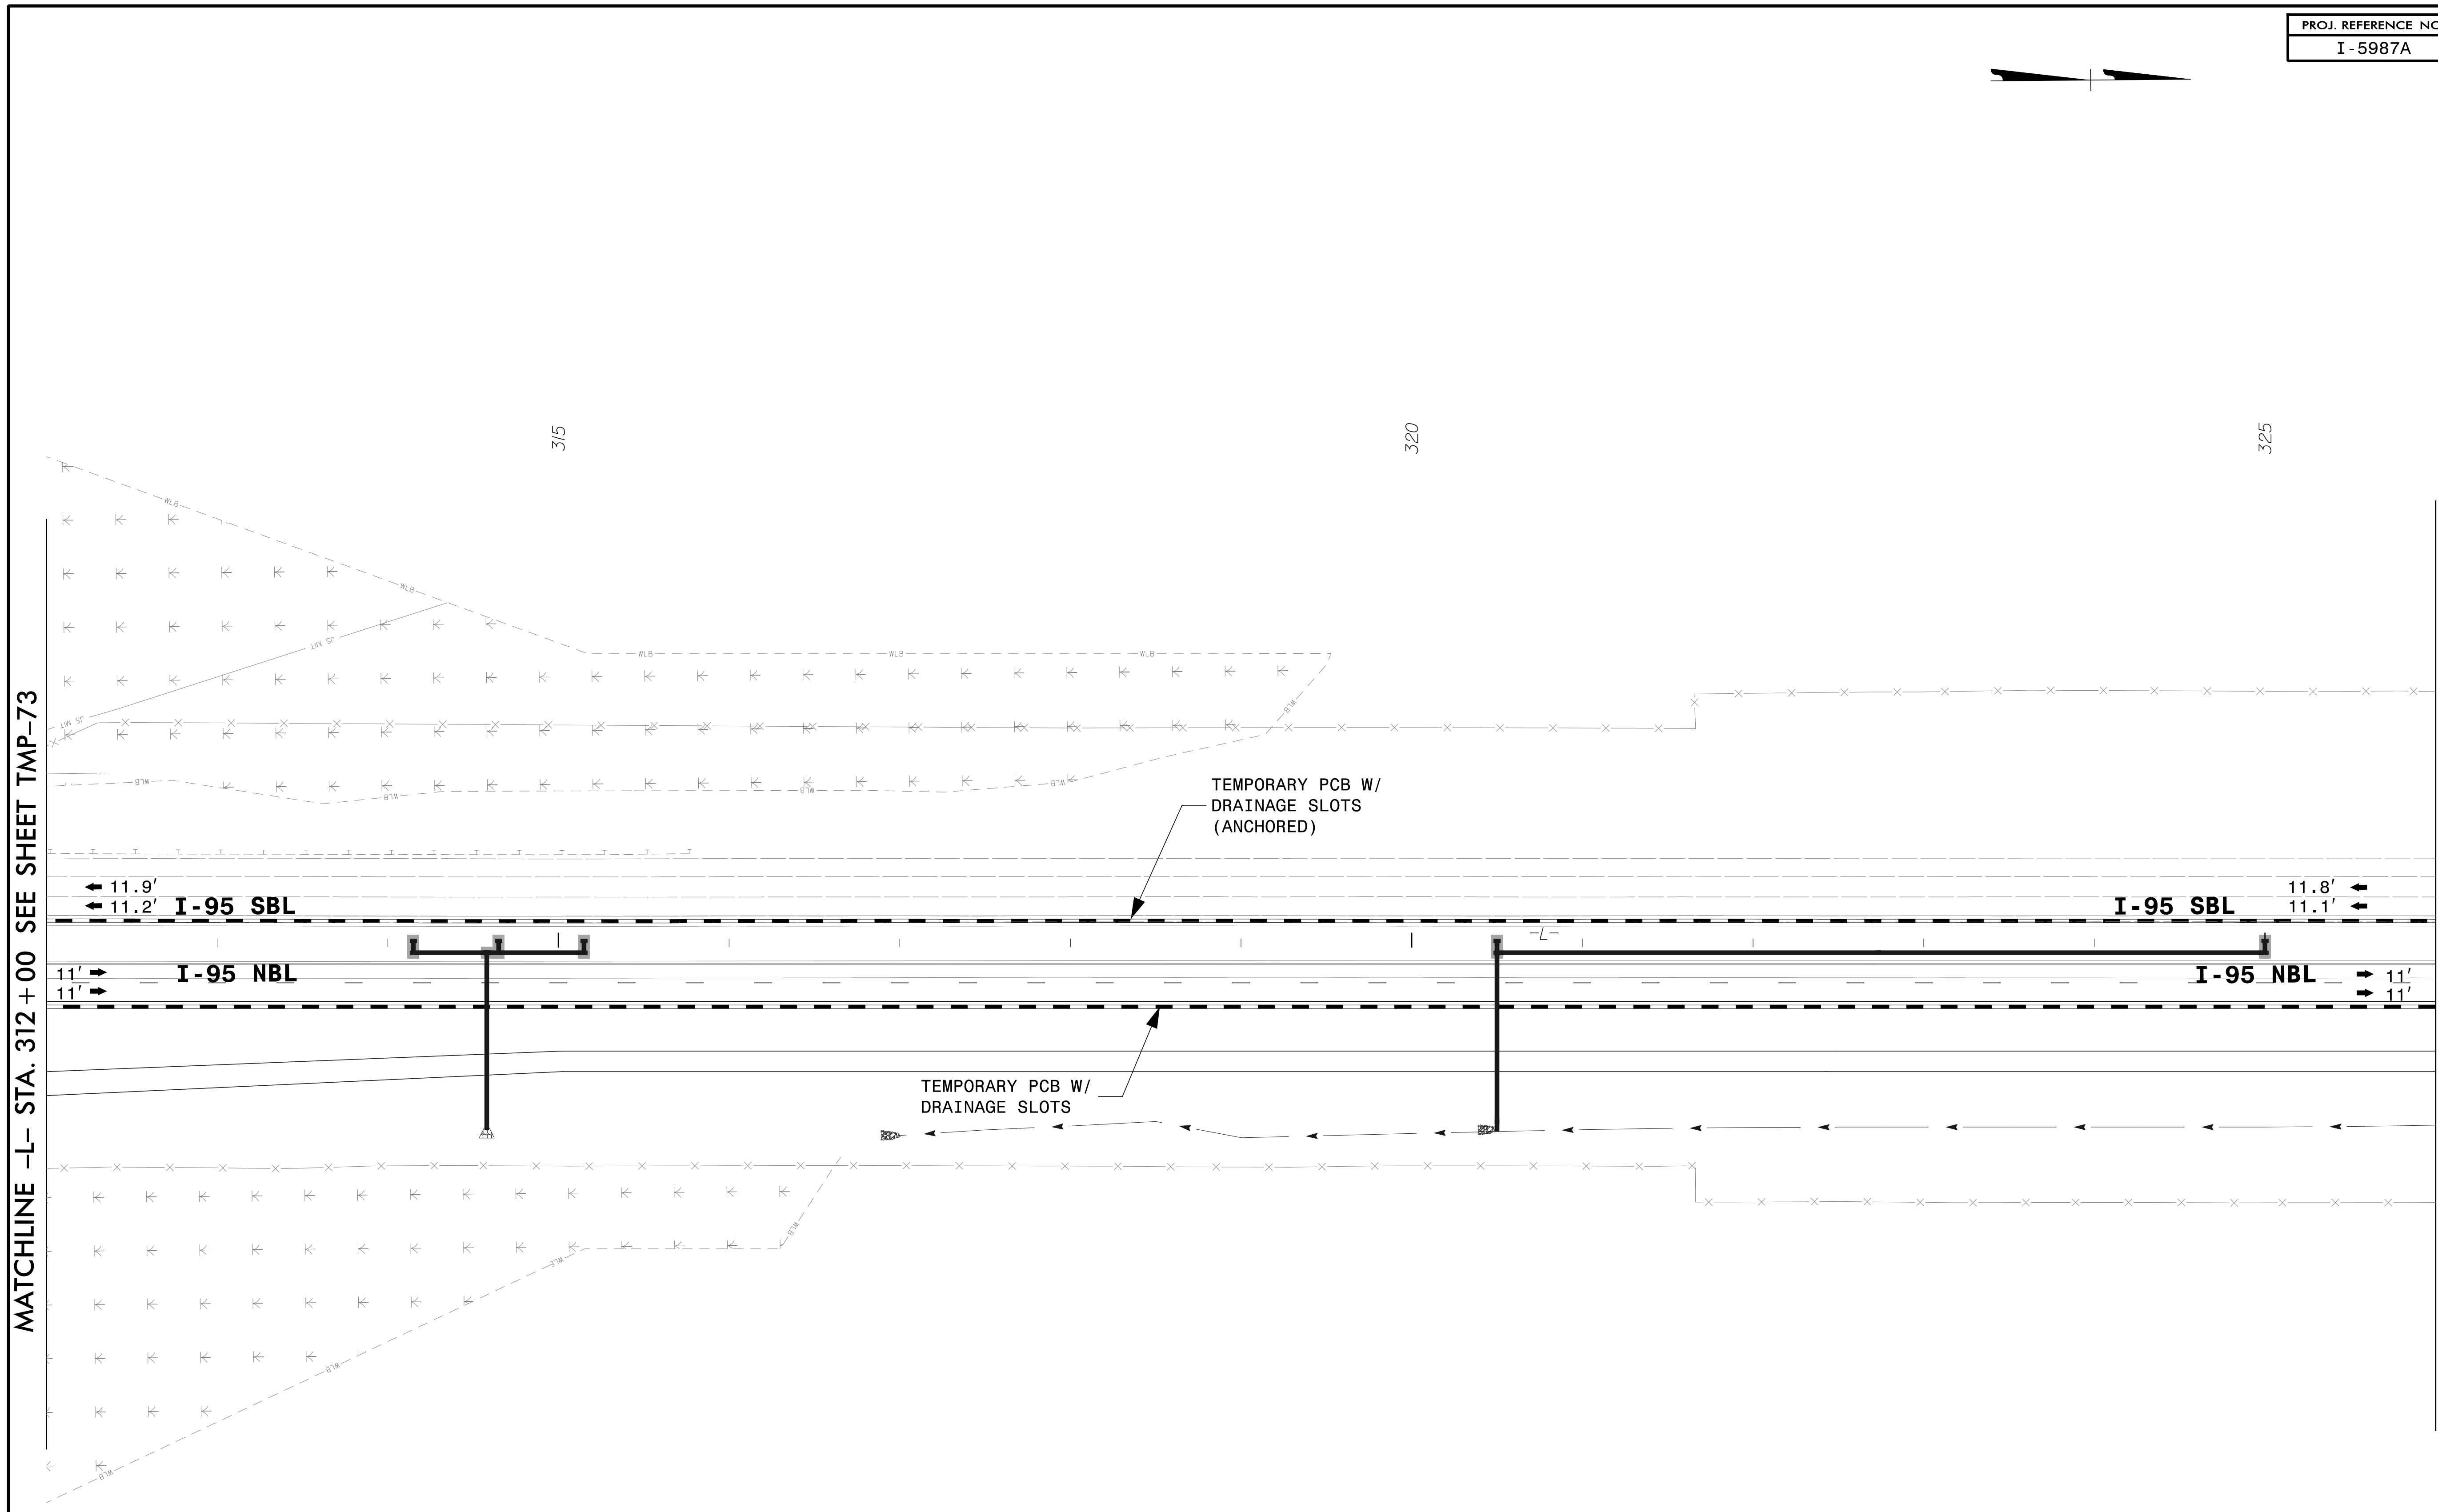


4/26/2022  
 R:\TrafficControl\TCP\B987a-fcp-secd\_phase-2a-psht074.dgn  
 User:jtownsend



APPROVED: \_\_\_\_\_  
 DATE: \_\_\_\_\_

**JOHN G. TOWNSEND**  
 PROFESSIONAL ENGINEER  
 SEAL  
 031533  
 5/18/2022

**DOCUMENT NOT CONSIDERED FINAL  
 UNLESS ALL SIGNATURES COMPLETED**

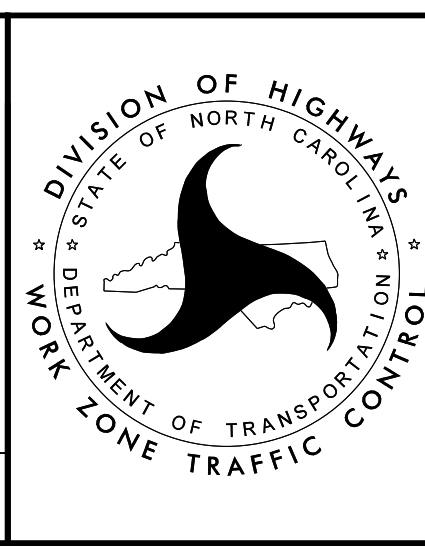

**TEMPORARY TRAFFIC CONTROL  
 PHASE IIA DETAIL**