


PROJ. REFERENCE NO.	SHEET NO.
I-5987A	TMP-77

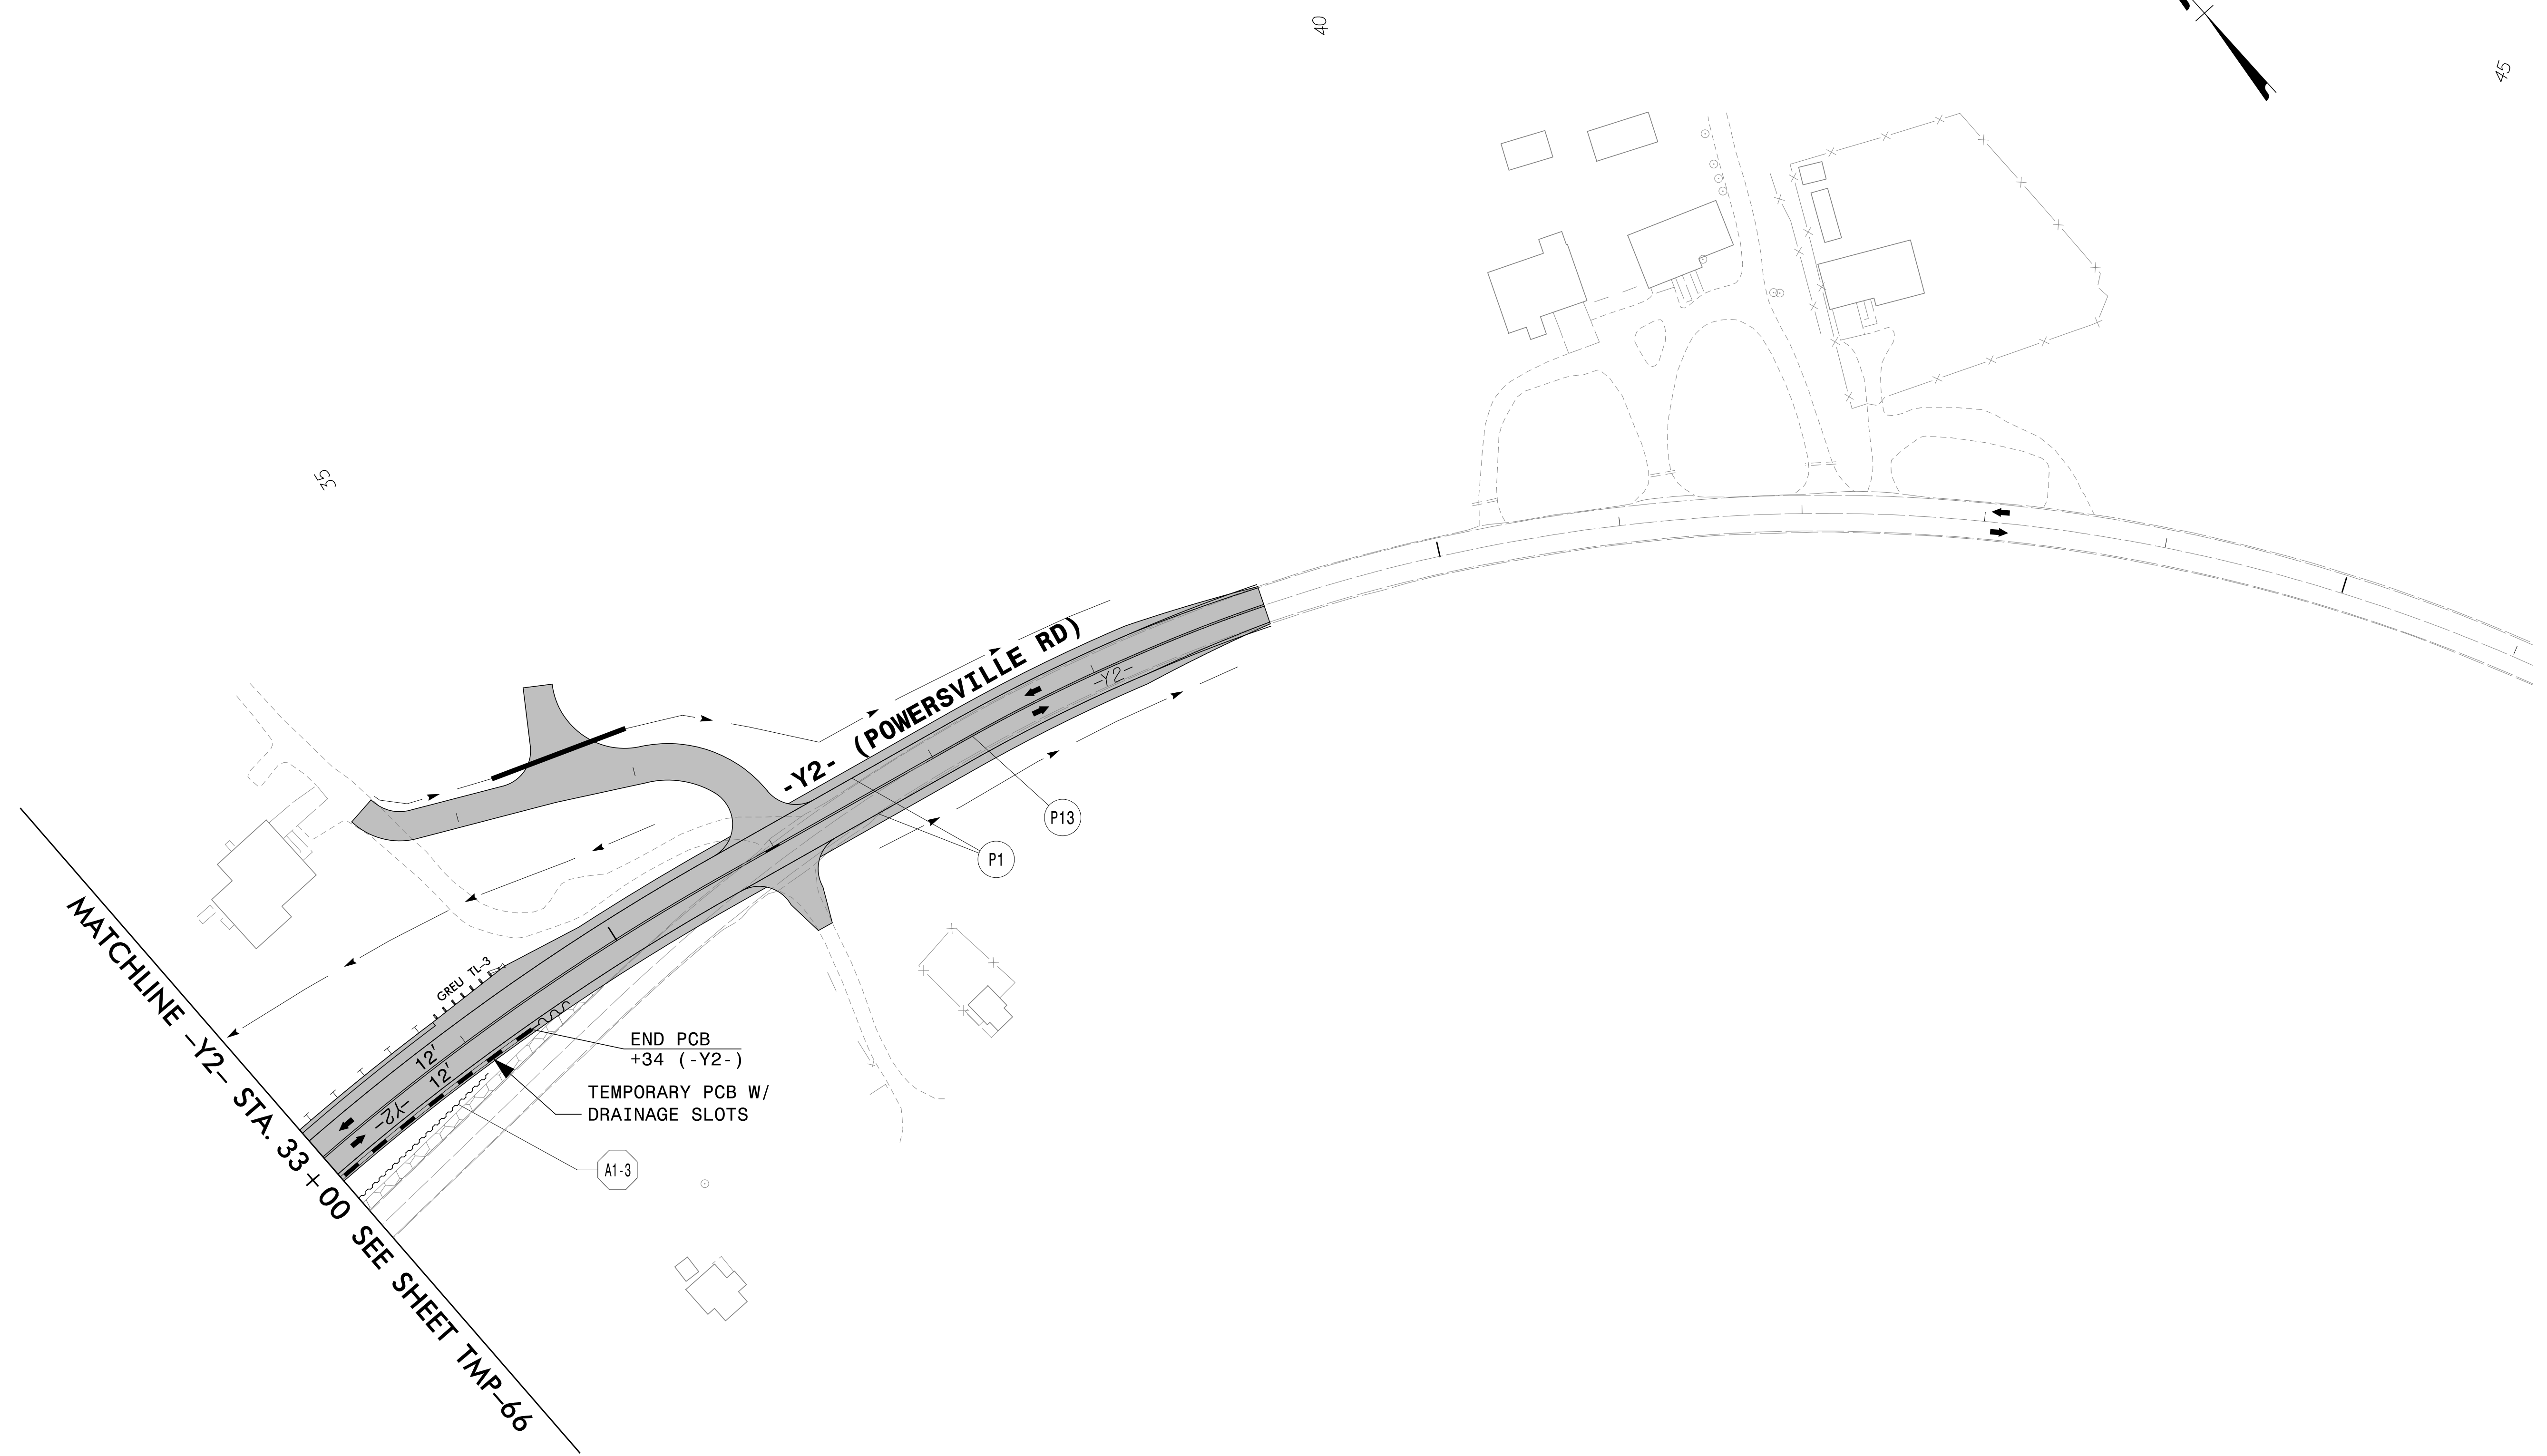


4/26/2022  
 R:\TrafficControl\TCP\I5987a\_tcp\_secd\_phase\_2a\_psh077.dgn  
 User:JHownsend




940 Main Campus Drive, Suite 500 Raleigh, NC 27606  
 NC License No. C-3705

APPROVED: \_\_\_\_\_  
 DATE: \_\_\_\_\_

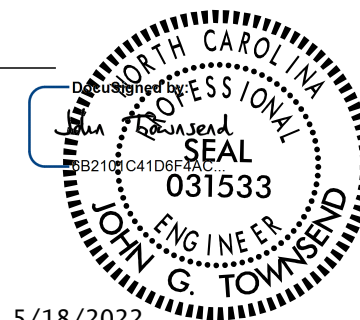  
 5/18/2022

**DOCUMENT NOT CONSIDERED FINAL  
 UNLESS ALL SIGNATURES COMPLETED**

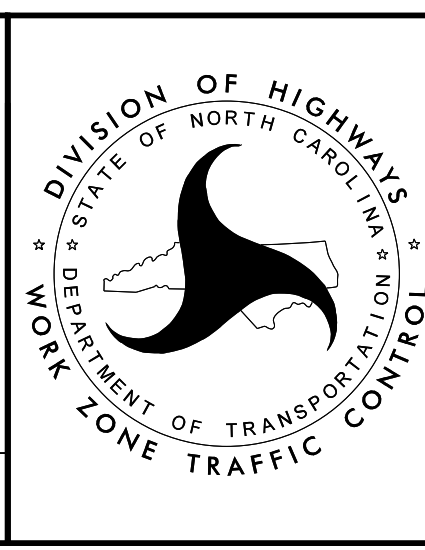

**TEMPORARY TRAFFIC CONTROL  
 PHASE IIA DETAIL**