


PROJ. REFERENCE NO.	SHEET NO.
I-5987A	TMP-80

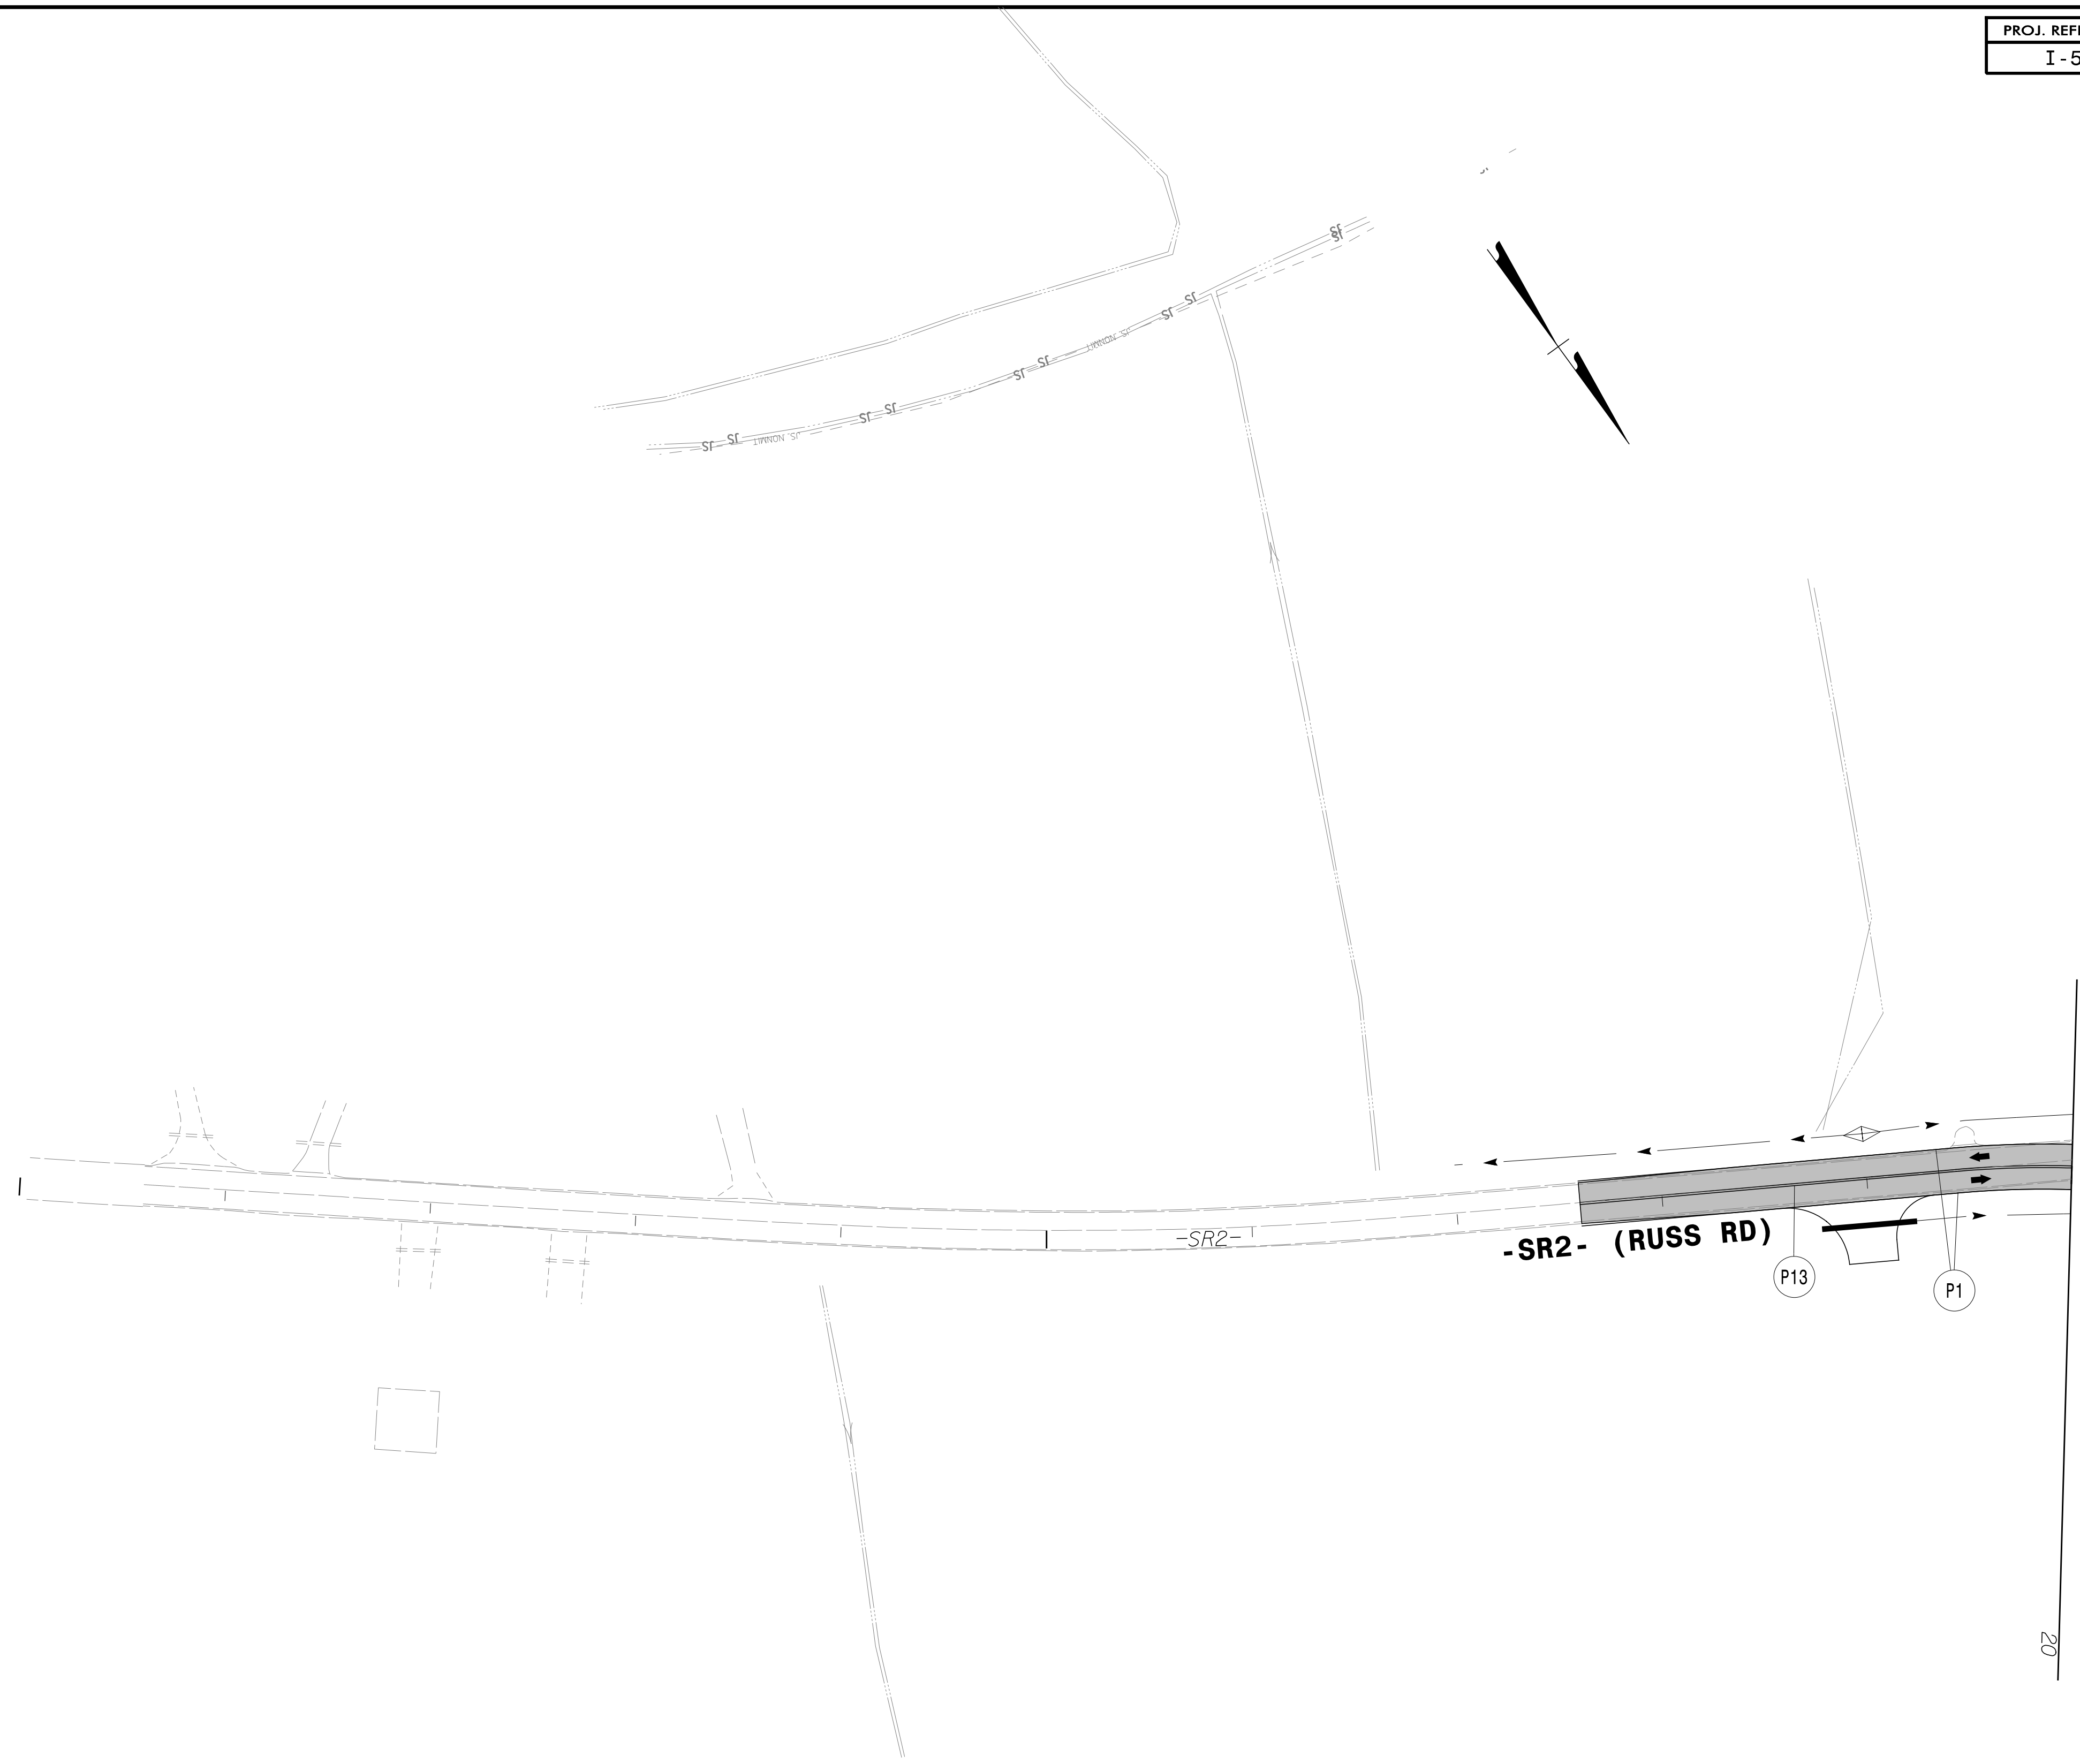

4/26/2022
 R:\TrafficControl\TCP\B987a_tcp_secd_phase_2a_psh080.dgn
 User:JHwmsend

01

15

20




940 Main Campus Drive, Suite 500 Raleigh, NC 27606
 NC License No. C-3705

APPROVED: _____
 DATE: _____

5/18/2022

**DOCUMENT NOT CONSIDERED FINAL
 UNLESS ALL SIGNATURES COMPLETED**

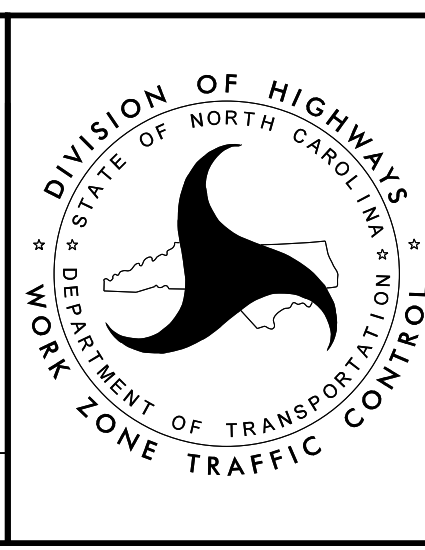

**TEMPORARY TRAFFIC CONTROL
 PHASE IIA DETAIL**