

MATCHLINE SEE INSET BELOW

MATCHLINE -L- STA. 74+00 SEE SHEET TMP-83

MATCHLINE SEE ABOVE


TEMPORARY PAVEMENT LOCATION A1-20 ON OUTSIDE SHOULDER OF SB/NB I-95 ON -L- FROM STA 62+53+/- TO STA 67+00+/- FOR TEMPORARY TRAFFIC PATTERN (1,084 SY)

INSTALL FINAL ASPHALT PAVEMENT SURFACE COURSE, FINAL PAVEMENT MARKINGS IN ACCORDANCE WITH FINAL PAVEMENT MARKING PLANS, AND FINAL SIGNS IN ACCORDANCE WITH FINAL SIGNING PLANS ON COMPLETED -SR6- (DAWN DR)

INSTALL FINAL ASPHALT PAVEMENT SURFACE COURSE, FINAL PAVEMENT MARKINGS IN ACCORDANCE WITH FINAL PAVEMENT MARKING PLANS, AND FINAL SIGNS IN ACCORDANCE WITH FINAL SIGNING PLANS ON COMPLETED -SR7- (JACKSON CT)

APPROVED: _____
DATE: _____

DOCUMENT NOT CONSIDERED FINAL UNLESS ALL SIGNATURES COMPLETED

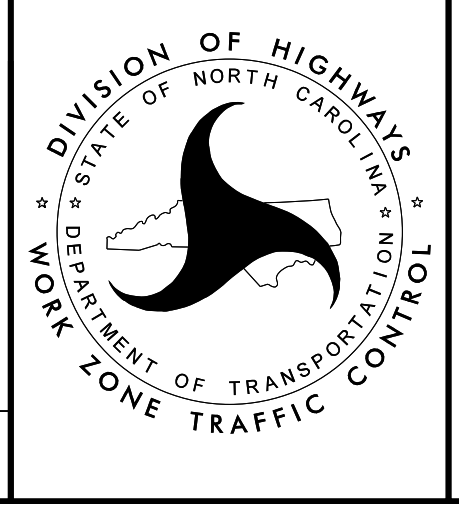

TEMPORARY TRAFFIC CONTROL PHASE IIB DETAIL

4/26/2022
R:\TrafficControl\CPN\5987a_tcp_secd_phase_2b_psh082.dgn
User:jtownsend