

MATCHLINE -L- STA. 74 + 00 SEE SHEET TMP-82

MATCHLINE -L- STA. 88 + 00 SEE SHEET TMP-84

INSTALL FINAL ASPHALT PAVEMENT SURFACE COURSE, FINAL PAVEMENT MARKINGS IN ACCORDANCE WITH FINAL PAVEMENT MARKING PLANS, AND FINAL SIGNS IN ACCORDANCE WITH FINAL SIGNING PLANS ON COMPLETED -SR6- (DAWN DR)

INSTALL FINAL ASPHALT PAVEMENT SURFACE COURSE, FINAL PAVEMENT MARKINGS IN ACCORDANCE WITH FINAL PAVEMENT MARKING PLANS, AND FINAL SIGNS IN ACCORDANCE WITH FINAL SIGNING PLANS ON COMPLETED -SR7- (JACKSON CT)

INSTALL FINAL ASPHALT PAVEMENT SURFACE COURSE, FINAL PAVEMENT MARKINGS IN ACCORDANCE WITH FINAL PAVEMENT MARKING PLANS, AND FINAL SIGNS IN ACCORDANCE WITH FINAL SIGNING PLANS ON COMPLETED -SR8- (KAHN DR)


301 NORTH
Fayetteville Rd

EXIT 22

APPROVED: _____
 DATE: _____

5/18/2022

DOCUMENT NOT CONSIDERED FINAL UNLESS ALL SIGNATURES COMPLETED

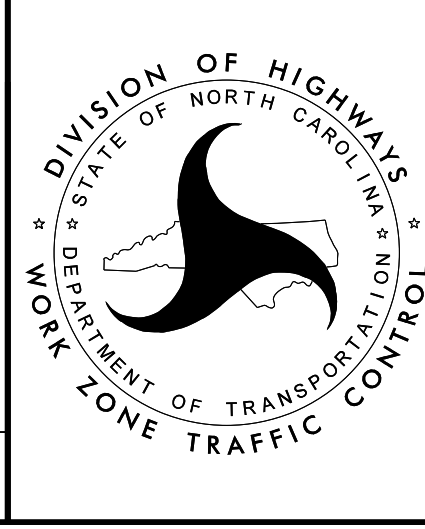

TEMPORARY TRAFFIC CONTROL PHASE IIB DETAIL

4/26/2022
 R:\TrafficControl\TCP\B987a_tcp_secd_phase_2b_psf083.dgn
 User:jtownsend



940 Main Campus Drive, Suite 500 Raleigh, NC 27606
 NC License No. C-3705