

MATCHLINE -L- STA. 102 + 00 SEE SHEET TMP-84

MATCHLINE -L- STA. 116 + 00 SEE SHEET TMP-86

INSTALL FINAL EXIT SIGNING IN ACCORDANCE WITH FINAL SIGNING PLANS ON COMPLETED -Y1RPA-

INSTALL PERFORMANCE MARKINGS IN ACCORDANCE WITH FINAL PAVEMENT MARKING PLANS ON COMPLETED -Y1RPA-

INSTALL PERFORMANCE MARKINGS IN ACCORDANCE WITH FINAL PAVEMENT MARKING PLANS ON COMPLETED -Y1RPD-

EXIT 22


301 NORTH Fayetteville Rd

APPROVED: _____

DATE: _____

5/18/2022

DOCUMENT NOT CONSIDERED FINAL UNLESS ALL SIGNATURES COMPLETED

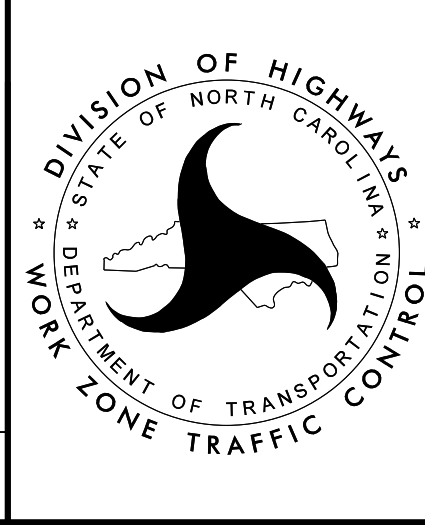

TEMPORARY TRAFFIC CONTROL PHASE IIB DETAIL

4/26/2022
 R:\TrafficControl\TCP\B987a_tcp_secd_phase_2b_pst085.dgn
 User:jtownsend



940 Main Campus Drive, Suite 500 Raleigh, NC 27606
 NC License No. C-3705