


MATCHLINE -L- STA. 158 + 00 SEE SHEET TMP-88

MATCHLINE -L- STA. 172 + 00 SEE SHEET TMP-90

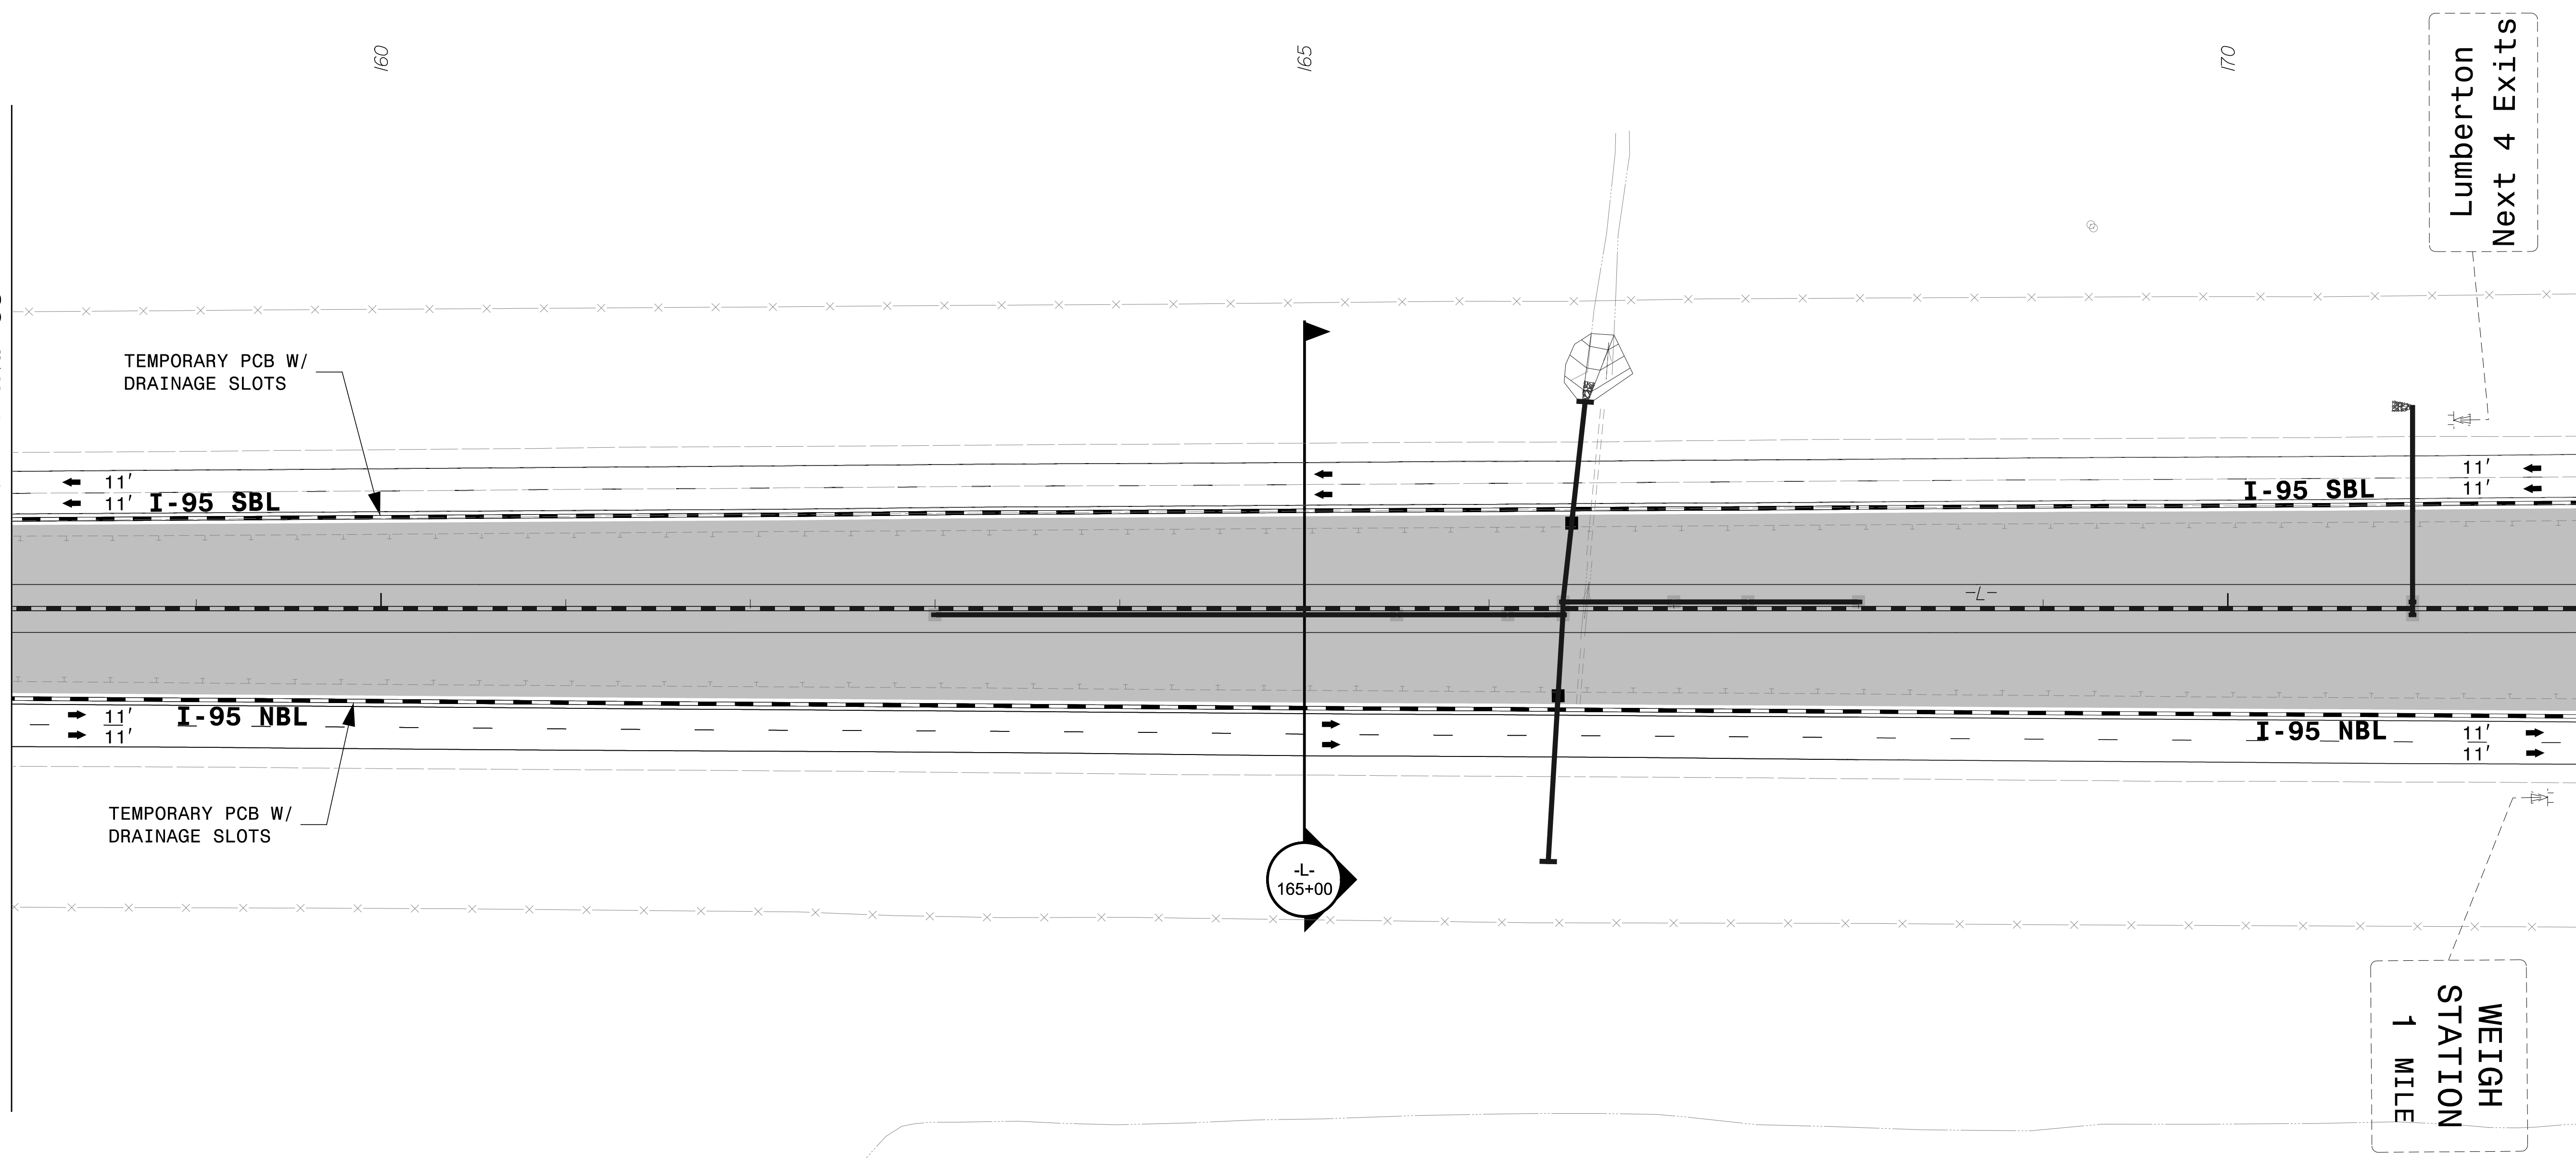


4/26/2022
R:\TrafficControl\TCP\B987a_tcp_secd_phase_2b_pst089.dgn
User:jtownsend



APPROVED: _____
DATE: _____

5/18/2022

**DOCUMENT NOT CONSIDERED FINAL
UNLESS ALL SIGNATURES COMPLETED**

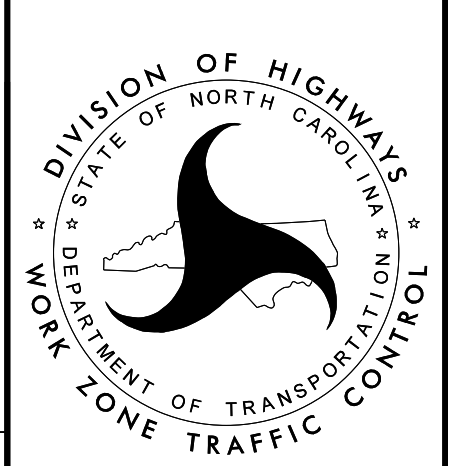

**TEMPORARY TRAFFIC CONTROL
PHASE IIB DETAIL**