



PROJ. REFERENCE NO.	SHEET NO.
I-5987A	TMP-92

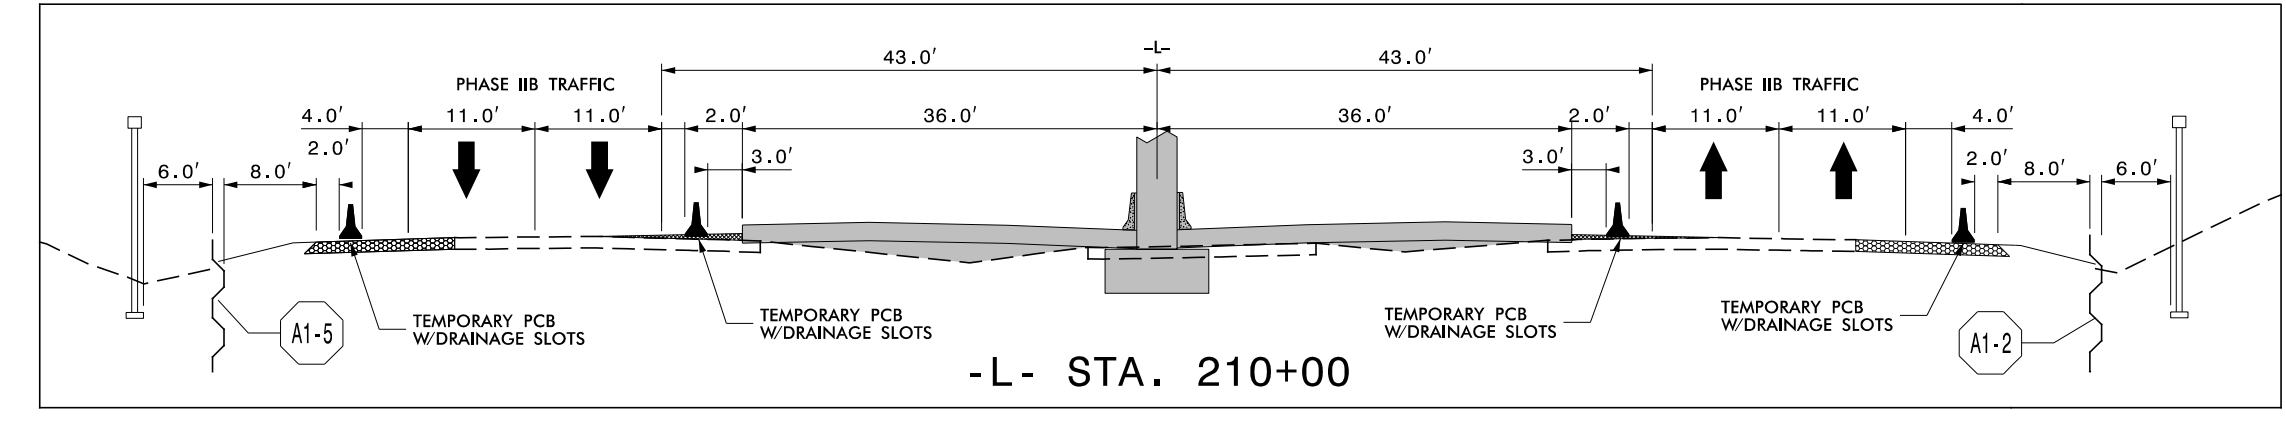

4/26/2022
 R:\TrafficControl\TCP\B987a_tcp_secd_phase_2b_pst092.dgn
 User:Jtownsend

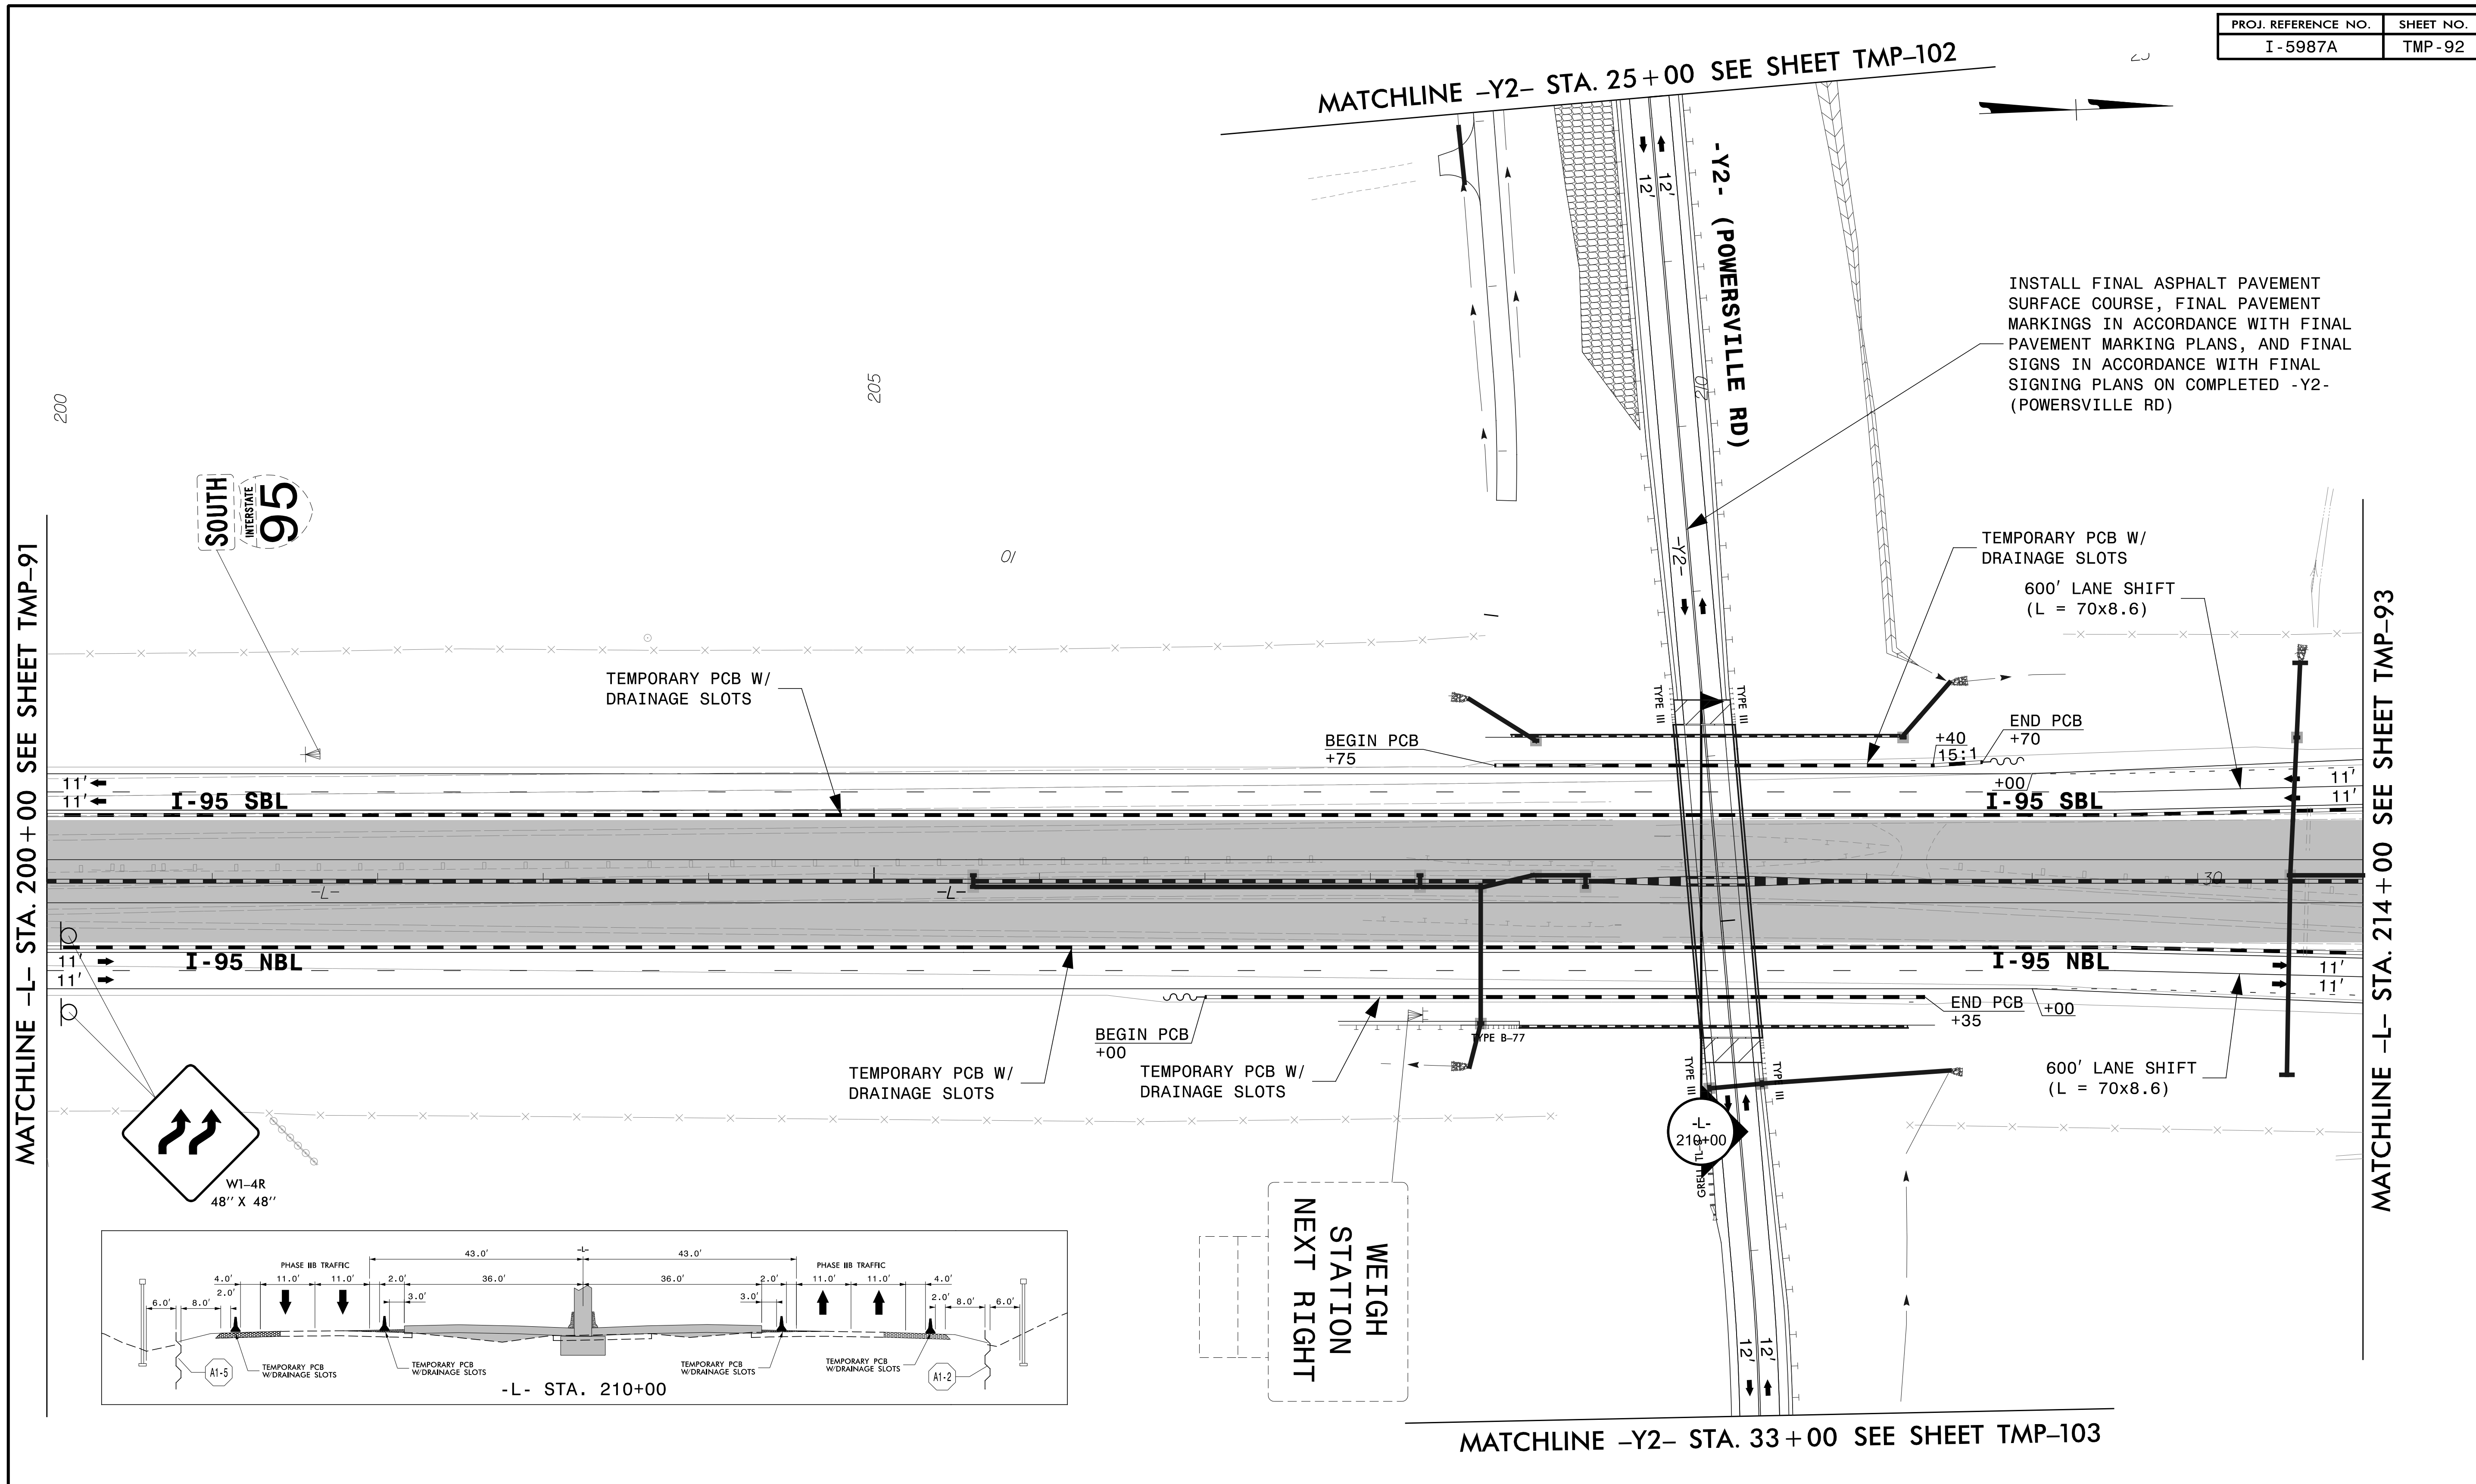


APPROVED: _____

DATE: _____

5/18/2022

**DOCUMENT NOT CONSIDERED FINAL
 UNLESS ALL SIGNATURES COMPLETED**

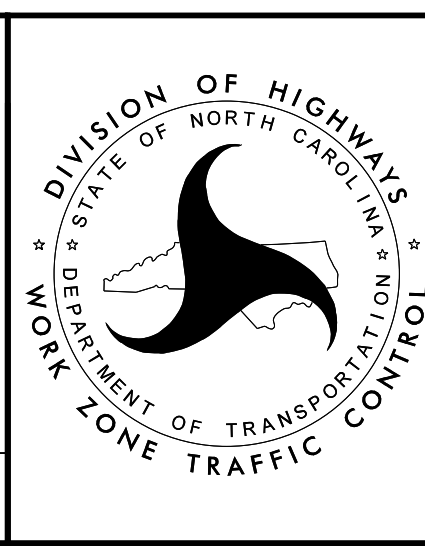

**TEMPORARY TRAFFIC CONTROL
 PHASE IIB DETAIL**