

MATCHLINE -L- STA. 270 +00 SEE SHEET TMP-96

MATCHLINE -L- STA. 284 +00 SEE SHEET TMP-98

MATCHLINE SEE SHEET TMP-105

MATCHLINE -SR2- STA. 20 +00
SEE SHEET TMP-106

AFTER REMOVAL OF THE TEMPORARY CONNECTION AND COMPLETION OF -SR2- AND -Y1ARPC-, REMOVE EXIT CLOSED SIGN AND BARRICADES TO OPEN -Y1ARPC- TO TRAFFIC

AFTER REMOVAL OF THE TEMPORARY CONNECTION AND COMPLETION OF -SR2- AND -Y1ARPC-, INSTALL FINAL ASPHALT PAVEMENT SURFACE COURSE, FINAL PAVEMENT MARKINGS IN ACCORDANCE WITH FINAL PAVEMENT MARKING PLANS, AND FINAL SIGNS IN ACCORDANCE WITH FINAL SIGNING PLANS ON COMPLETED -SR2- (RUSS RD)

INSTALL PERFORMANCE MARKINGS IN ACCORDANCE WITH FINAL PAVEMENT MARKING PLANS ON COMPLETED -Y1ARPC-


4/26/2022
R:\TrafficControl\CP\B987a_tcp_secd_phase_2b_pst097.dgn
User:jtownsend



APPROVED: _____
DATE: _____

5/18/2022

**DOCUMENT NOT CONSIDERED FINAL
UNLESS ALL SIGNATURES COMPLETED**

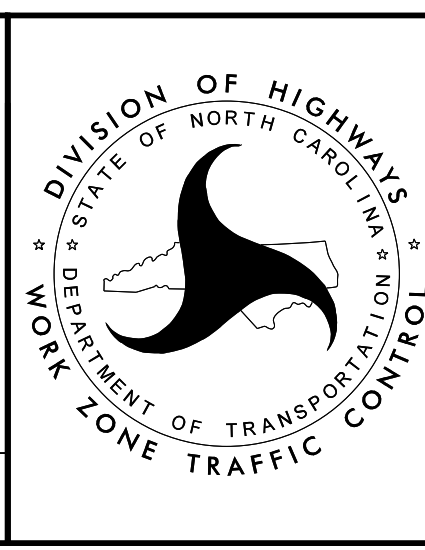

TEMPORARY TRAFFIC CONTROL
PHASE IIB DETAIL