

MATCHLINE -L- STA. 298 + 00 SEE SHEET TMP-98

MATCHLINE -L- STA. 312 + 00 SEE SHEET TMP-100

11.8'
11.2' I-95 SBL

+00 11'
+00 11' I-95 NBL

+00 11.9'
+00 11.2' I-95 SBL

+00 11'
+00 11' I-95 NBL

TEMPORARY PCB W/
DRAINAGE SLOTS
(ANCHORED)

COMPLETE CONSTRUCTION OF TEMPORARY
RAMP CONNECTION IN THIS AREA PRIOR
TO TRANSITIONING TO PHASE III. SEE
ROADWAY PLANS FOR TEMPORARY RAMP
DETAIL.


210' LANE SHIFT
(L = 70X3)

TEMPORARY PCB W/
DRAINAGE SLOTS

BEGIN
ANCHORED
PCB

END
ANCHORED
PCB

INSTALL PERFORMANCE
MARKINGS IN ACCORDANCE
WITH FINAL PAVEMENT
MARKING PLANS ON
COMPLETED -Y1ARPD-

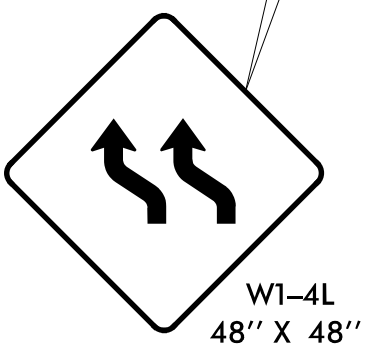

A1-21 QUANTITY = 1,900 SF

TEMPORARY SHORING
FROM -L- STA. 310+00.00, 14.68'
TO -L- STA. 311+00.00, 14.55'

(SEE SHEET TMP-2TS4 FOR
TEMPORARY SHORING NOTES)

A1-22 QUANTITY = 1,900 SF

TEMPORARY SHORING
FROM -L- STA. 310+00.00, 9.68'
TO -L- STA. 311+00.00, 9.55'

(SEE SHEET TMP-2TS4 FOR
TEMPORARY SHORING NOTES)

4/26/2022
R:\TrafficControl\TCP\B987a_tcp_secd_phase_2b_pst099.dgn
User:jtownsend




APPROVED: _____

DATE: _____

5/18/2022

**DOCUMENT NOT CONSIDERED FINAL
UNLESS ALL SIGNATURES COMPLETED**

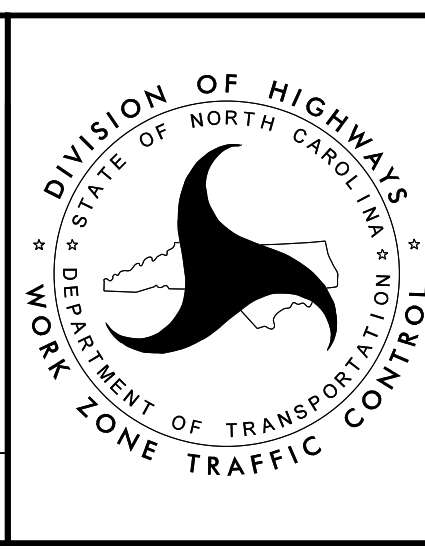

**TEMPORARY TRAFFIC CONTROL
PHASE IIB DETAIL**