


PROJ. REFERENCE NO.	SHEET NO.
I-5987A	TMP-100

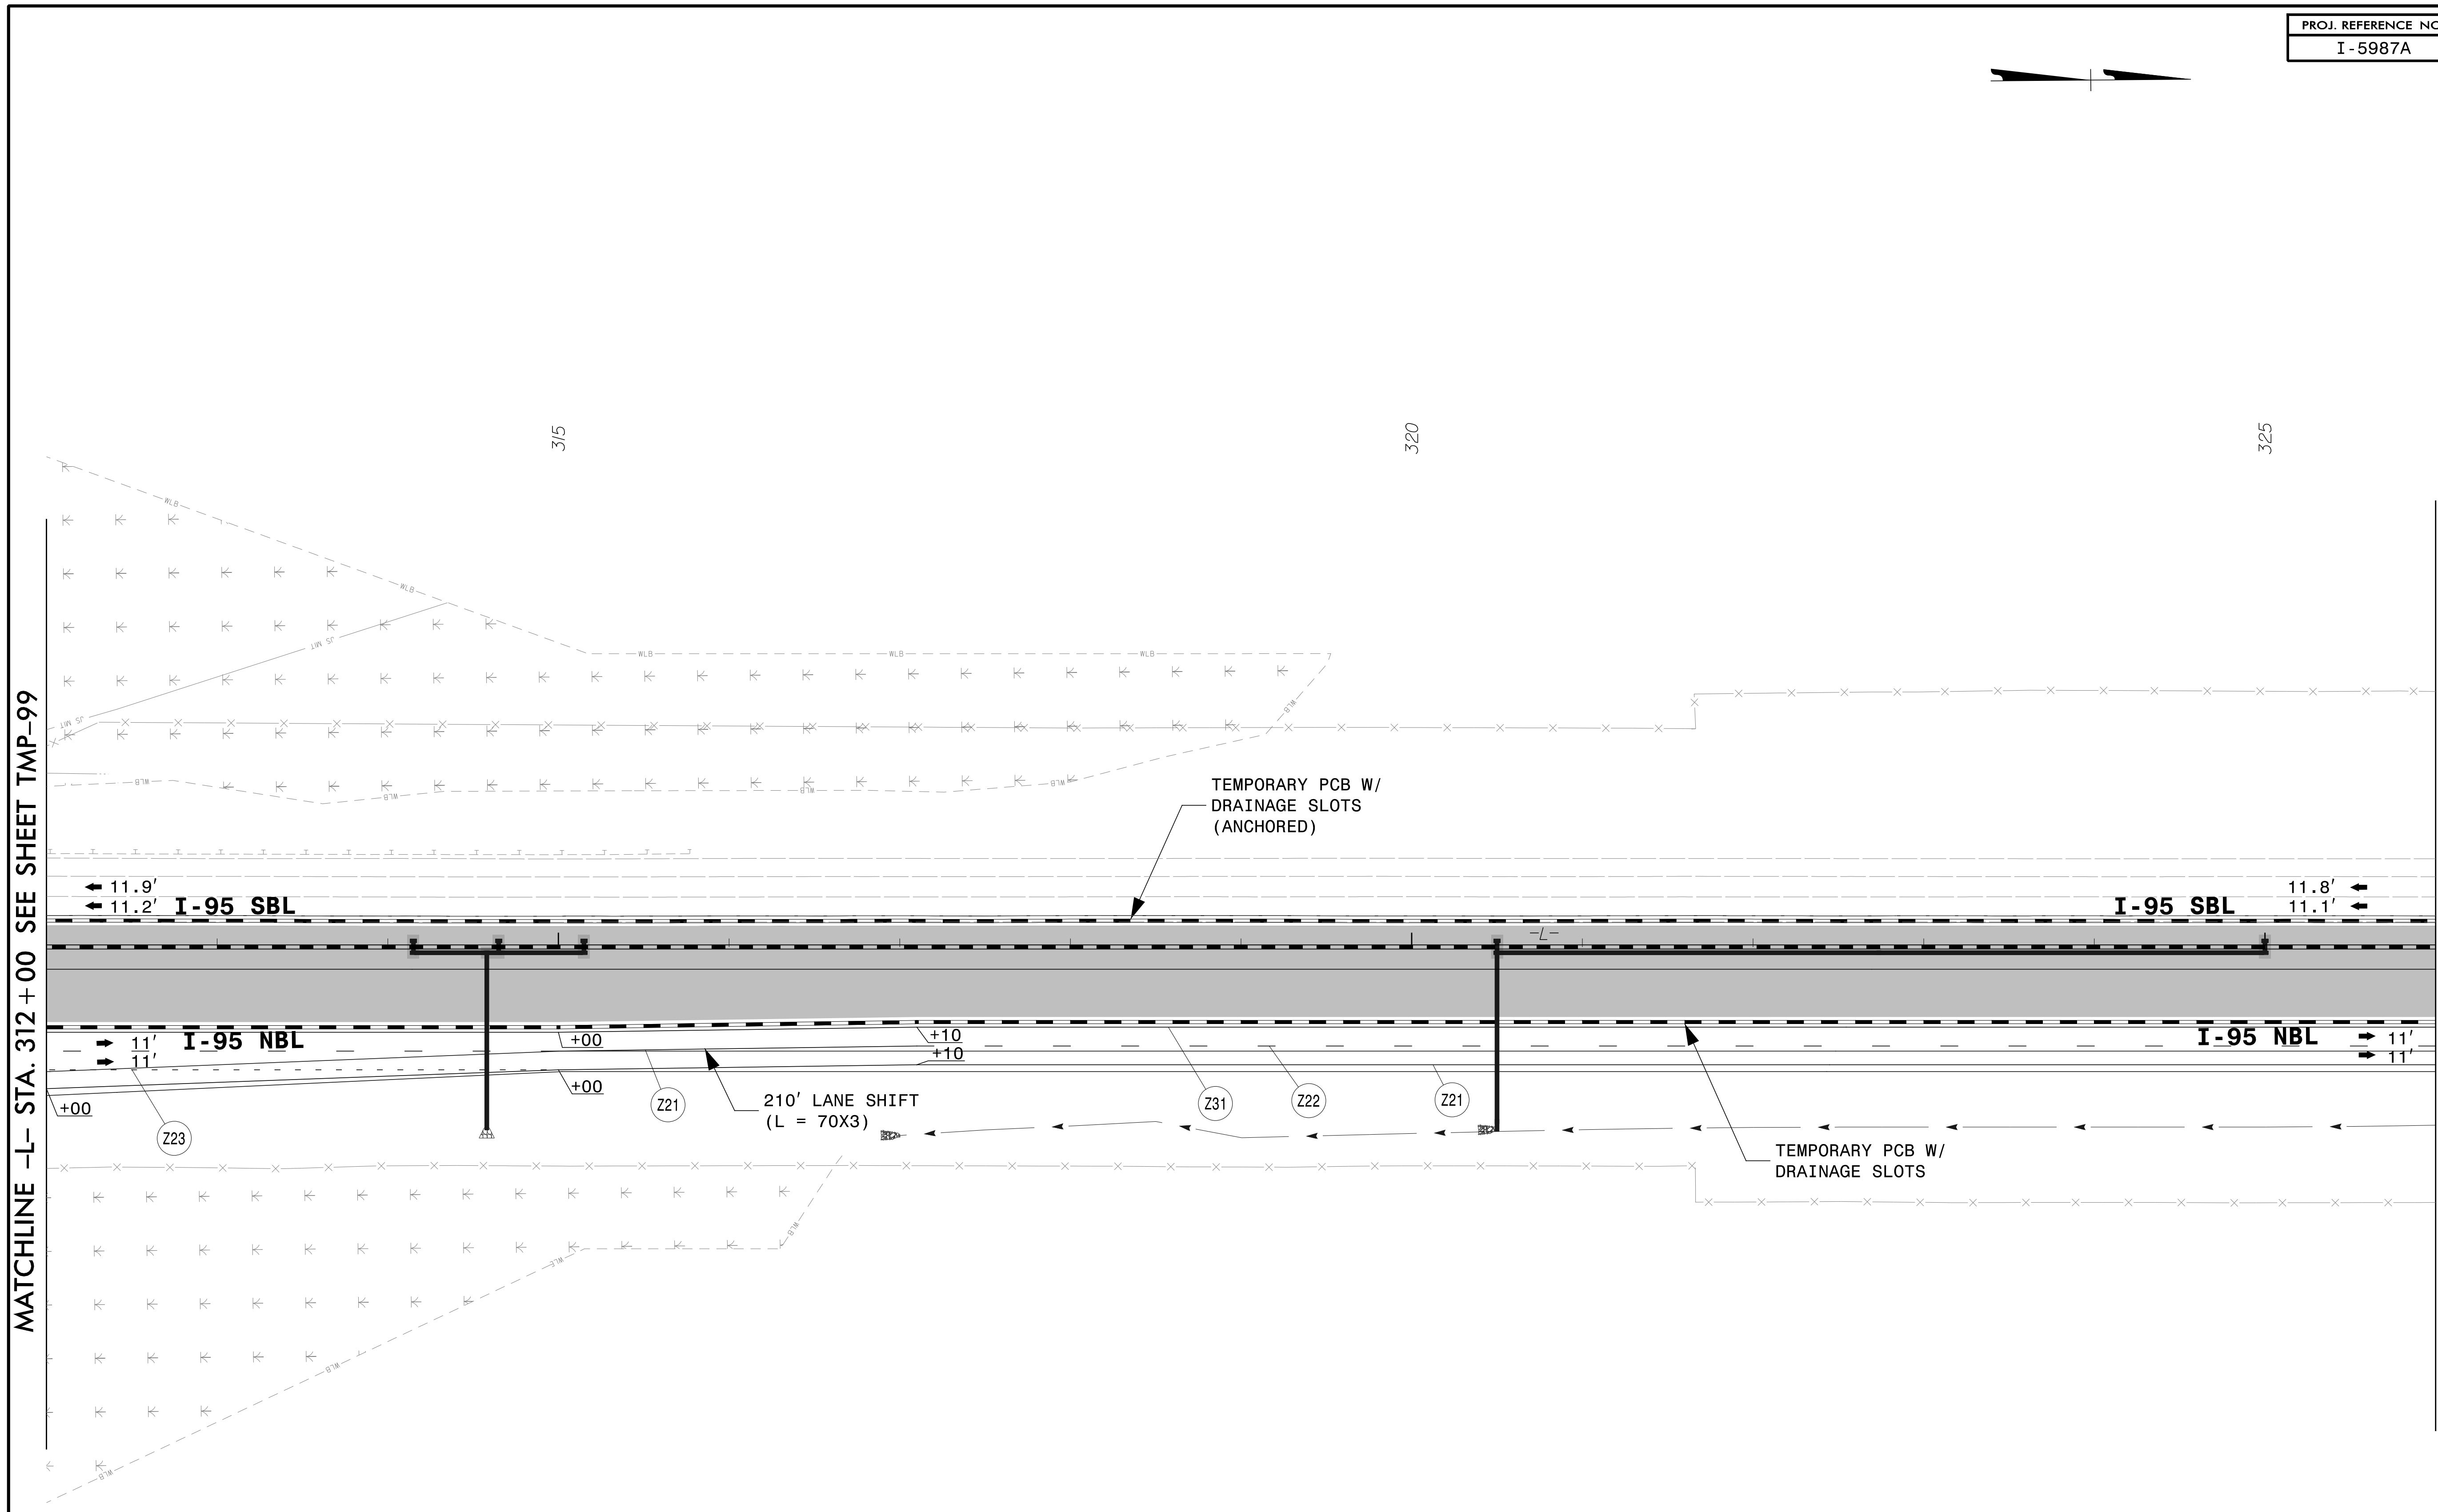

4/26/2022
R:\TrafficControl\TCP\B987a-fcp-secd_phase-2b_psh00.dgn
User:jtownsend





940 Main Campus Drive, Suite 500 Raleigh, NC 27606
NC License No. C-3705

APPROVED: _____

DATE: _____

5/18/2022

**DOCUMENT NOT CONSIDERED FINAL
UNLESS ALL SIGNATURES COMPLETED**

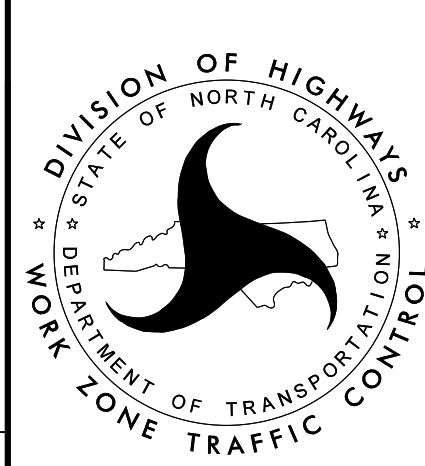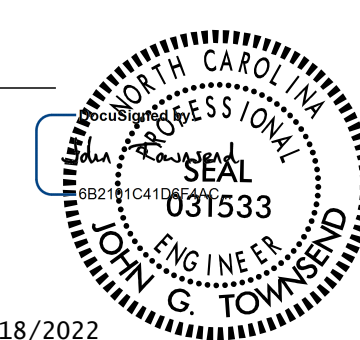

TEMPORARY TRAFFIC CONTROL
PHASE IIB DETAIL