

INSTALL FINAL ASPHALT PAVEMENT SURFACE COURSE,
 FINAL PAVEMENT MARKINGS IN ACCORDANCE WITH
 FINAL PAVEMENT MARKING PLANS, AND FINAL SIGNS
 IN ACCORDANCE WITH FINAL SIGNING PLANS ON
 COMPLETED -Y2- (POWERSVILLE RD)

-Y2- (POWERSVILLE RD)

MATCHLINE -Y2- STA. 25+00 SEE SHEET TMP-92

4/26/2022
 R:\TrafficControl\TCP\B987a_tcp_secd_phase_2b_psh02.dgn
 User: jtownsend




APPROVED: _____
 DATE: _____

JOHN G. TOWNSEND
 ENGINEER
 031533
 STATE OF NORTH CAROLINA

5/18/2022

**DOCUMENT NOT CONSIDERED FINAL
 UNLESS ALL SIGNATURES COMPLETED**

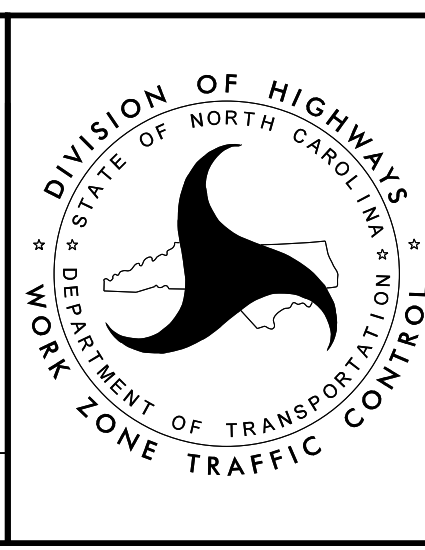

**TEMPORARY TRAFFIC CONTROL
 PHASE IIB DETAIL**