

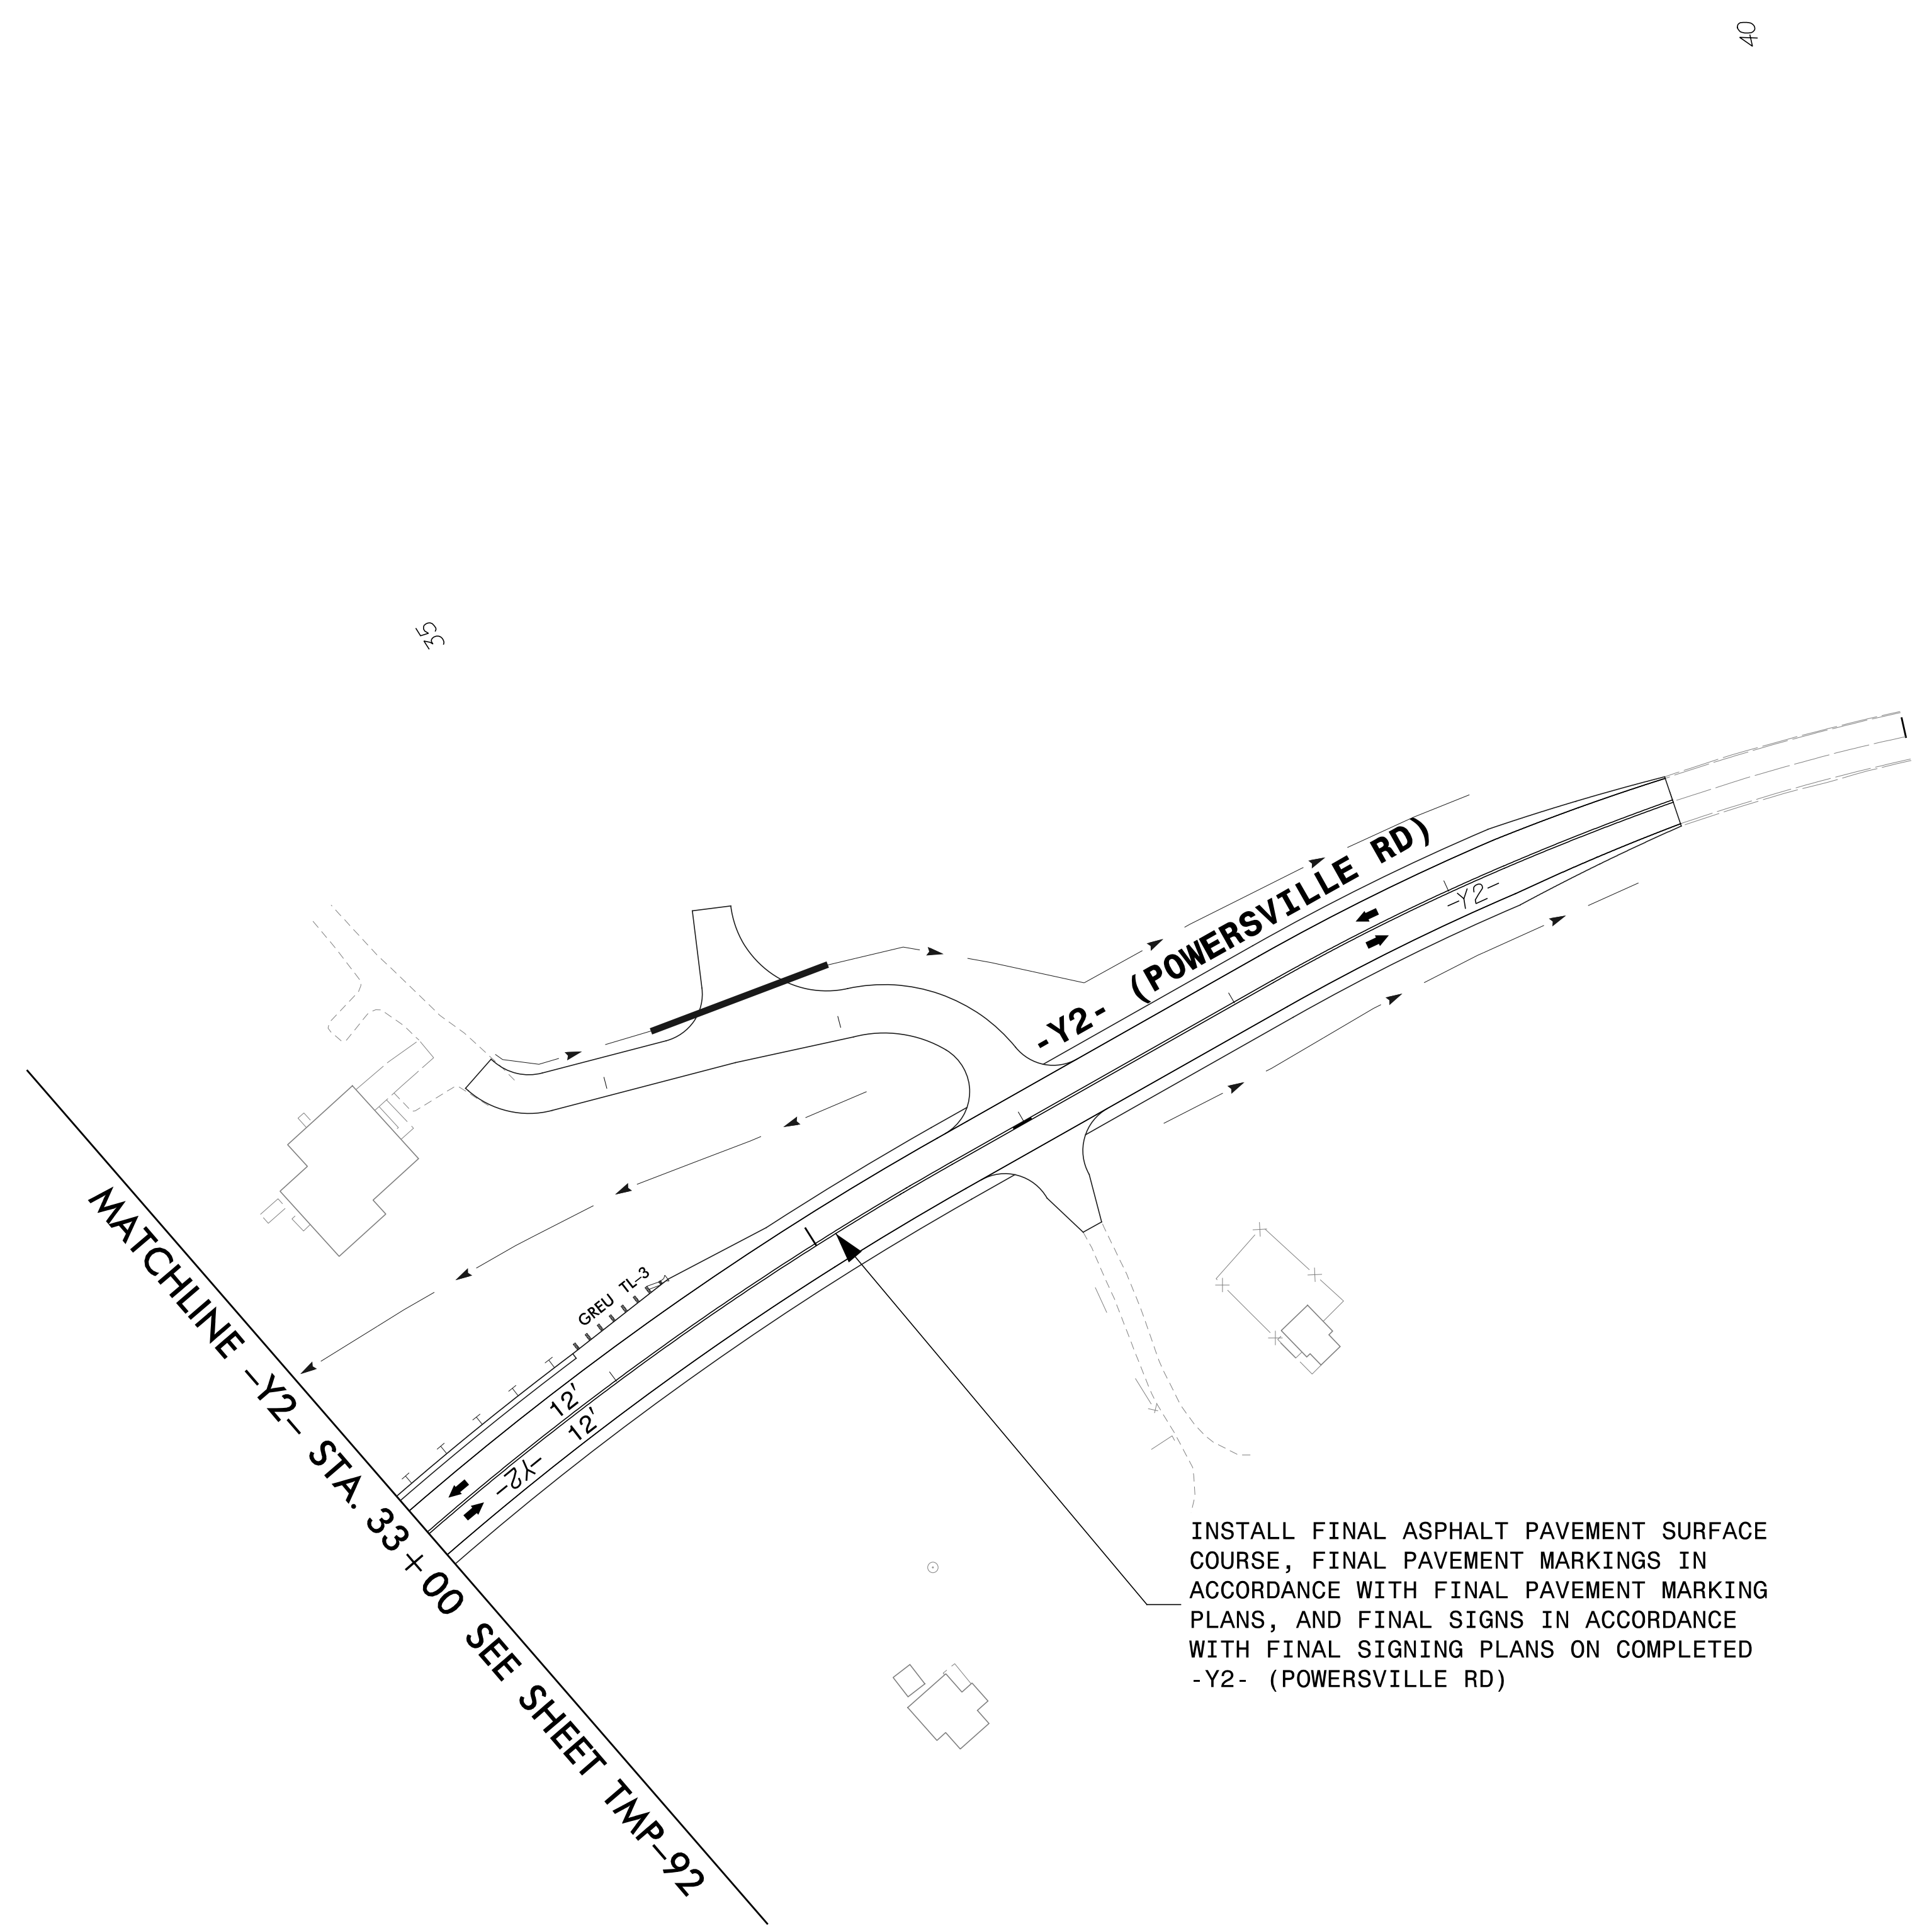
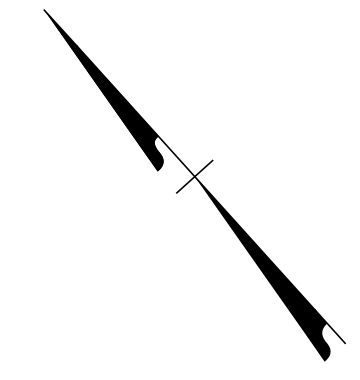


PROJ. REFERENCE NO.	SHEET NO.
I-5987A	TMP-103

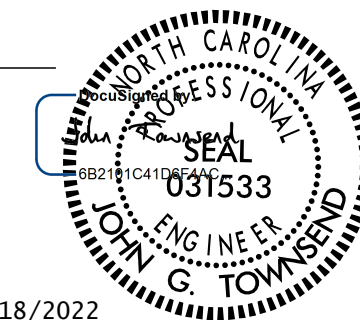

4/26/2022  
 R:\TrafficControl\TCP\B987a\_tcp\_secd\_phase\_2b\_psh03.dgn  
 User:JHwmsend

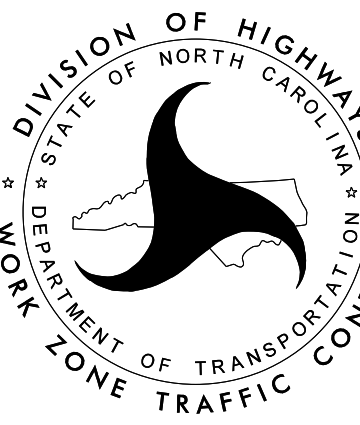

APPROVED: _____ DATE: _____  5/18/2022		<b>TEMPORARY TRAFFIC CONTROL          PHASE IIB DETAIL</b>
<b>DOCUMENT NOT CONSIDERED FINAL          UNLESS ALL SIGNATURES COMPLETED</b>		