


MATCHLINE -Y1A- STA. 23+00 SEE SHEET TMP-104

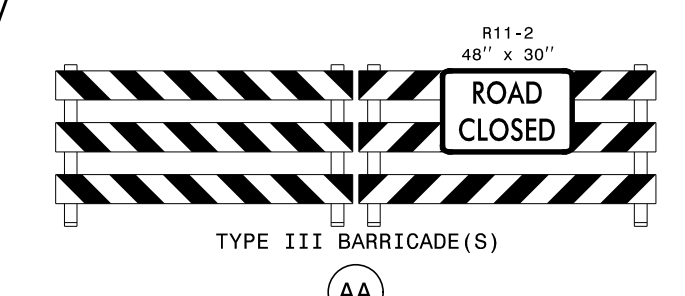

INSTALL FINAL SIGNS ON -Y1A- IN ACCORDANCE WITH FINAL SIGNING PLANS. COVER SIGNS 301 AND 514 UNTIL COMPLETION OF -Y1ARPB-.

INSTALL PAINT MARKINGS IN ACCORDANCE WITH FINAL PAVEMENT MARKING PLANS ON COMPLETED -Y1A- (US 301)


MATCHLINE SEE SHEET TMP-107

MATCHLINE -Y1A- STA. 37+00.00 SEE SHEET TMP-98

4/26/2022 R:\TrafficControl\TCP\B987a_tcp_secd_phase_2b_psh105.dgn User:Jtownsend



APPROVED: _____
 DATE: _____
 5/18/2022
DOCUMENT NOT CONSIDERED FINAL UNLESS ALL SIGNATURES COMPLETED

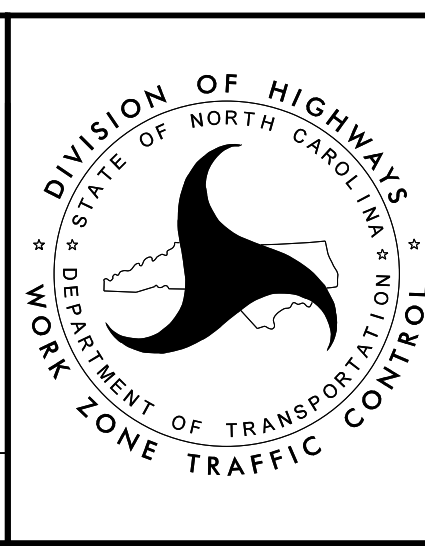

TEMPORARY TRAFFIC CONTROL
 PHASE IIB DETAIL