

AFTER REMOVAL OF THE TEMPORARY CONNECTION AND COMPLETION OF -SR2- AND -Y1ARPC-, INSTALL FINAL ASPHALT PAVEMENT SURFACE COURSE, FINAL PAVEMENT MARKINGS IN ACCORDANCE WITH FINAL PAVEMENT MARKING PLANS, AND FINAL SIGNS IN ACCORDANCE WITH FINAL SIGNING PLANS ON COMPLETED -SR2- (RUSS RD)

4/26/2022  
 R:\TrafficControl\TCP\B987a\_tcp\_secd\_phase\_2b\_psh06.dgn  
 User:Jtownsend




APPROVED: \_\_\_\_\_

DATE: \_\_\_\_\_

JOHN G. TOWNSEND  
 ENGINEER  
 031533  
 STATE OF NORTH CAROLINA

5/18/2022

**DOCUMENT NOT CONSIDERED FINAL  
 UNLESS ALL SIGNATURES COMPLETED**

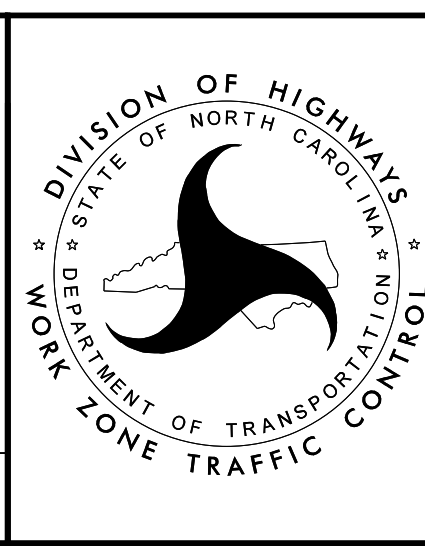

**TEMPORARY TRAFFIC CONTROL  
 PHASE IIB DETAIL**