

MATCHLINE -L- STA. 74 +00 SEE SHEET TMP-108

MATCHLINE -L- STA. 88 +00 SEE SHEET TMP-110

TRAFFIC IS IN FINAL PATTERN ON -SR6-, -SR7- AND -SR8-. NO WORK ON -SR6-, -SR7- AND -SR8- ON THIS SHEET.

301 NORTH
Fayetteville Rd

EXIT
ES-1
48' X 42'

EXIT 22




940 Main Campus Drive, Suite 500 Raleigh, NC 27606
NC License No. C-3705

APPROVED: _____
DATE: _____

5/18/2022

DOCUMENT NOT CONSIDERED FINAL UNLESS ALL SIGNATURES COMPLETED

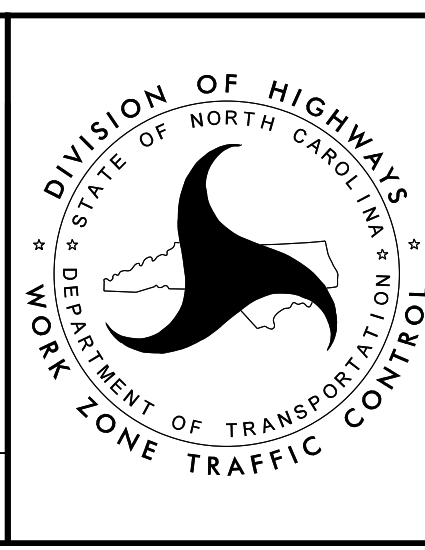

TEMPORARY TRAFFIC CONTROL PHASE III DETAIL

4/26/2022
R:\TrafficControl\TCP\B987a_tcp_secd_phase_3_psh09.dgn
User:Jtownsend