


MATCHLINE -L- STA. 144 + 00 SEE SHEET TMP-113

MATCHLINE -L- STA. 158 + 00 SEE SHEET TMP-115


COMPLETE ASPHALT WEDGING TO EXTEND PROPOSED PAVEMENT TO PROVIDE 10' SHOULDER DURING TRANSITION FROM PHASE IIB TO PHASE III.

RELOCATE ONTO TEMPORARY SUPPORTS

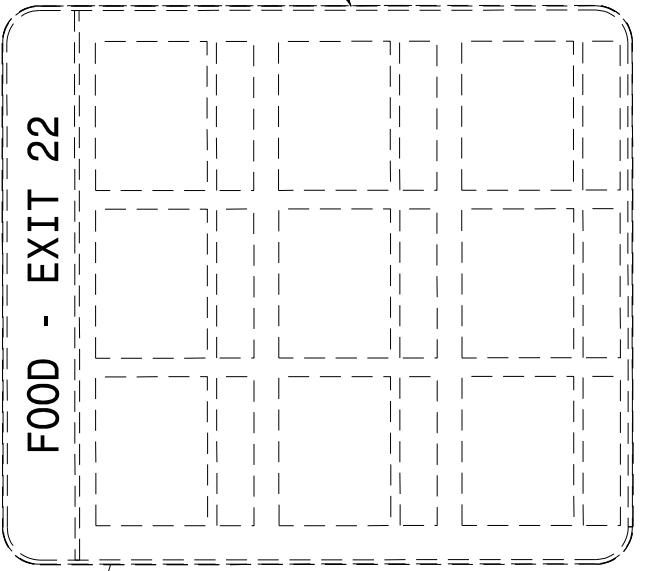

TEMPORARY PCB W/ DRAINAGE SLOTS

TEMPORARY PCB W/ DRAINAGE SLOTS

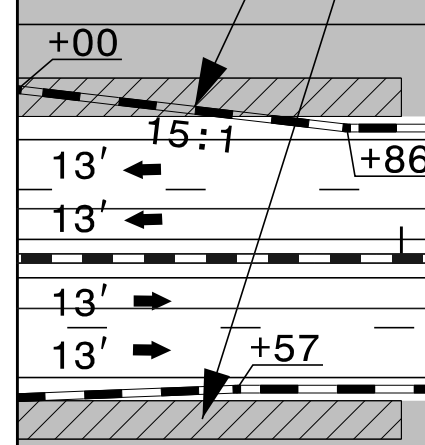

I-95 SBL
I-95 NBL

I-95 SBL
I-95 NBL

Z21
Z22
Z31

4/26/2022
R:\TrafficControl\TCP\B987a_tcp_secd_phase_3_pshll4.dgn
User:jtownsend


SHIFT/RELOCATE SIGNS LOCATED BEHIND PCB WITHIN THE WORK AREA AS NEEDED TO COMPLETE THE WORK AROUND THEM.



APPROVED: _____
DATE: _____

5/18/2022

**DOCUMENT NOT CONSIDERED FINAL
UNLESS ALL SIGNATURES COMPLETED**

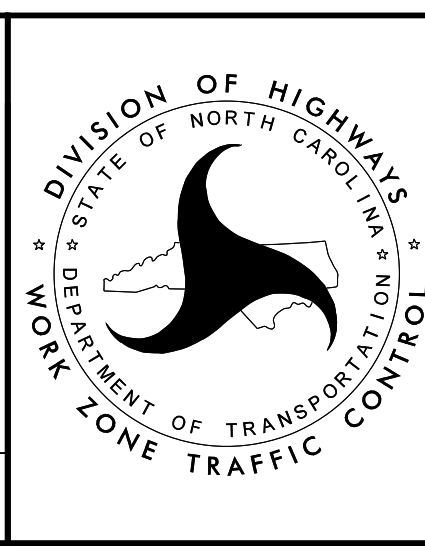

TEMPORARY TRAFFIC CONTROL
PHASE III DETAIL