


MATCHLINE -L- STA. 158 + 00 SEE SHEET TMP-114

MATCHLINE -L- STA. 172 + 00 SEE SHEET TMP-116

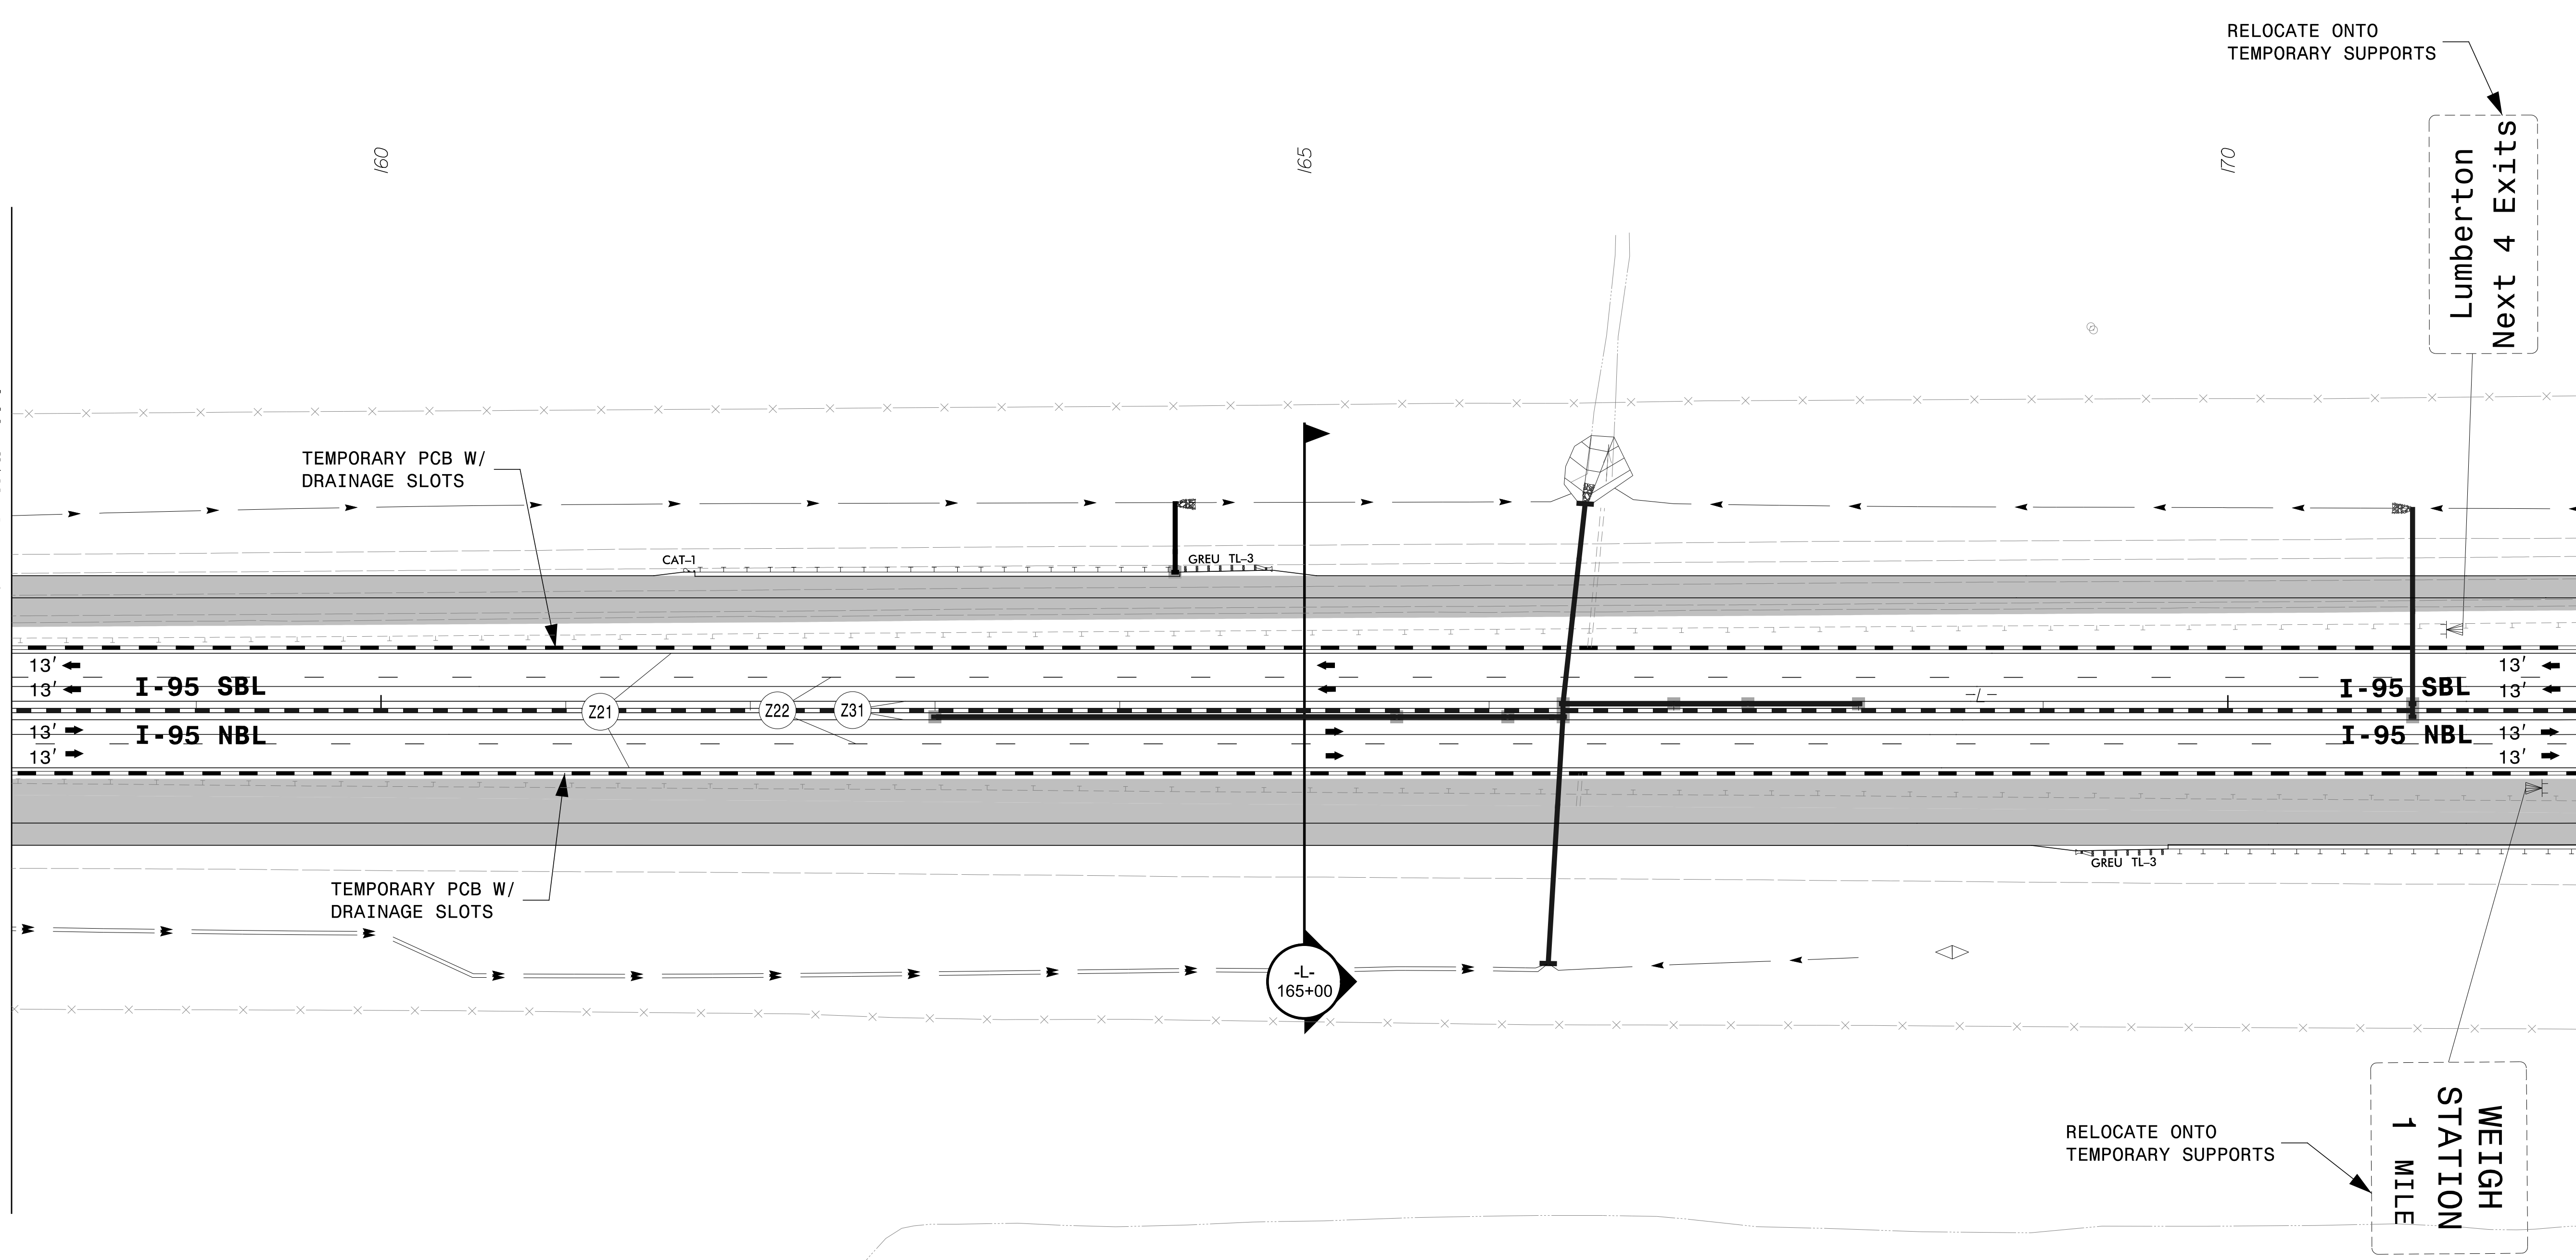

4/26/2022
R:\TrafficControl\TCP\I5987a_tcp_secd_phase_3_pshll5.dgn
User:jtownsend


SHIFT/RELOCATE SIGNS LOCATED BEHIND PCB WITHIN THE WORK AREA AS NEEDED TO COMPLETE THE WORK AROUND THEM.



APPROVED: _____
DATE: _____

5/18/2022

**DOCUMENT NOT CONSIDERED FINAL
UNLESS ALL SIGNATURES COMPLETED**

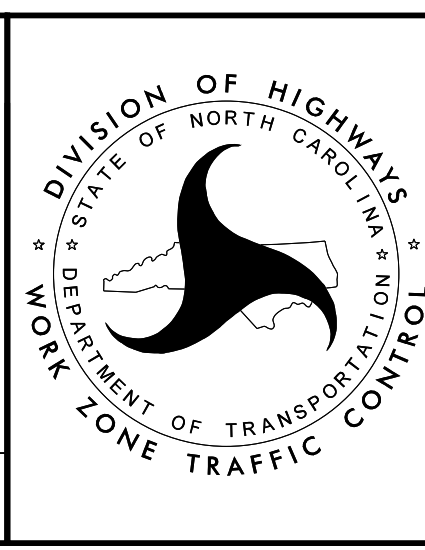

**TEMPORARY TRAFFIC CONTROL
PHASE III DETAIL**