


PROJ. REFERENCE NO.	SHEET NO.
I-5987A	TMP-118


MATCHLINE -Y2- STA. 25+00 SEE SHEET TMP-128

TRAFFIC IS IN FINAL PATTERN ON -Y2-. NO WORK ON -Y2- ON THIS SHEET.

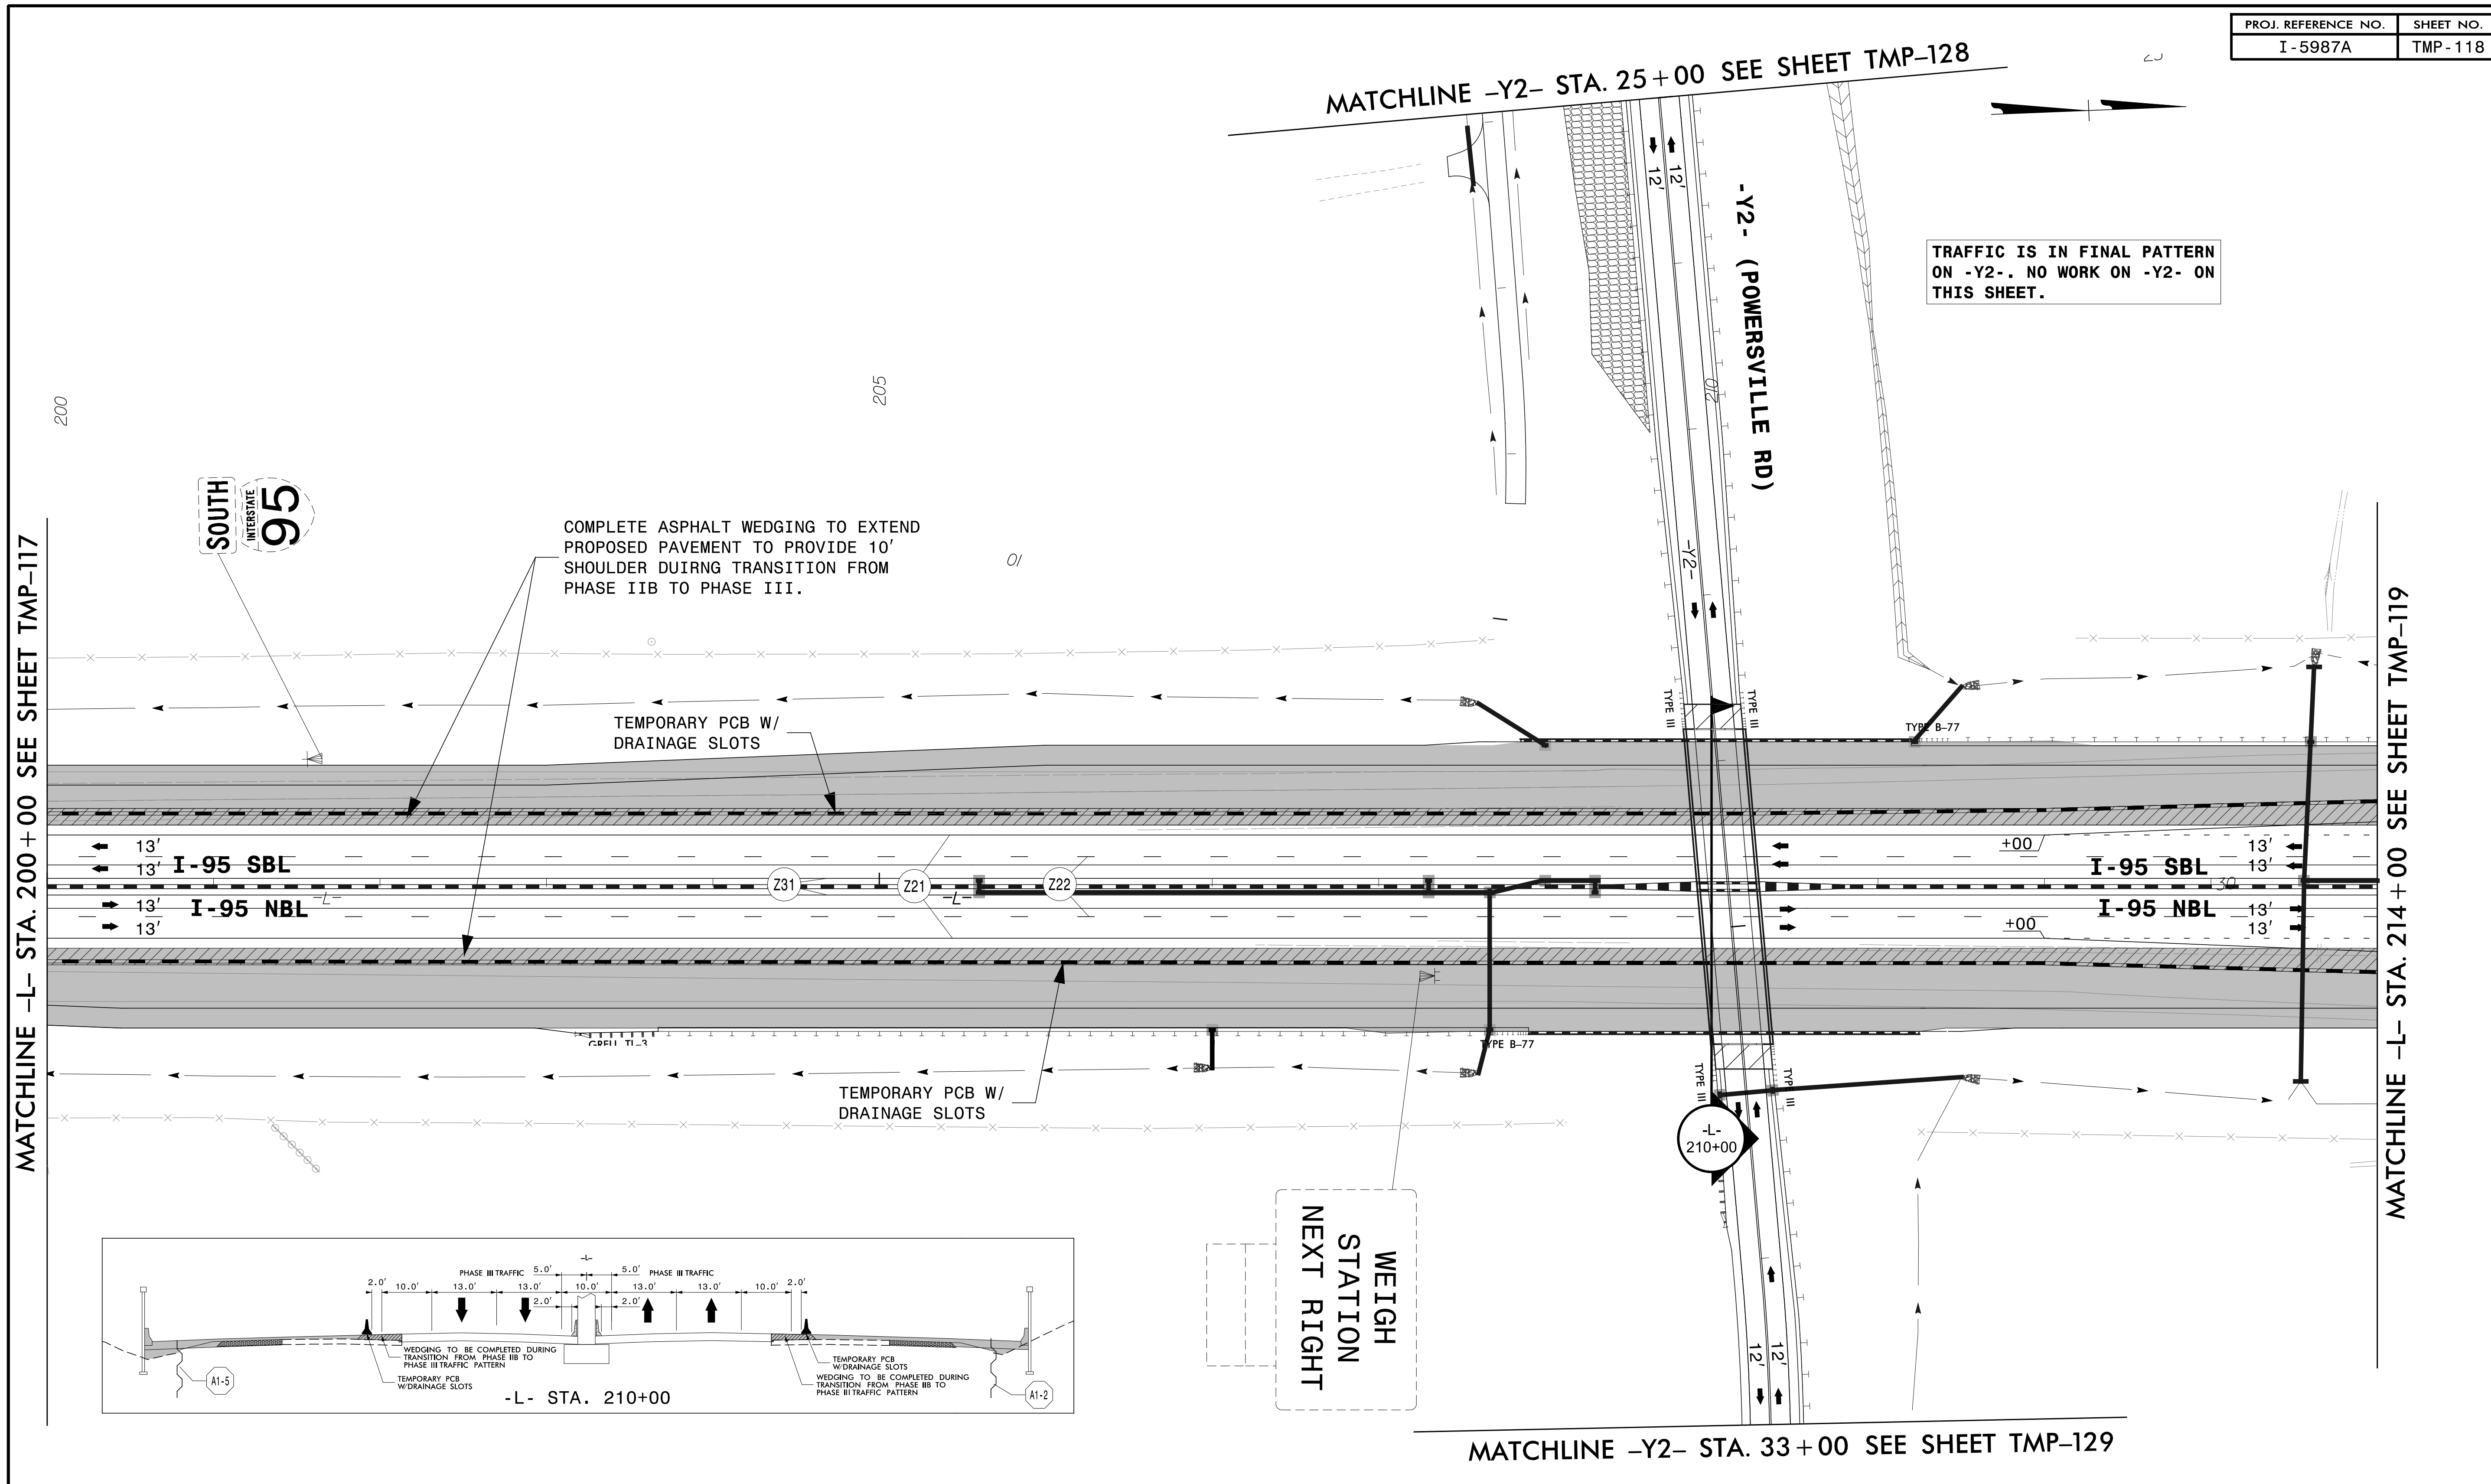

MATCHLINE -L- STA. 200+00 SEE SHEET TMP-117

MATCHLINE -L- STA. 214+00 SEE SHEET TMP-119

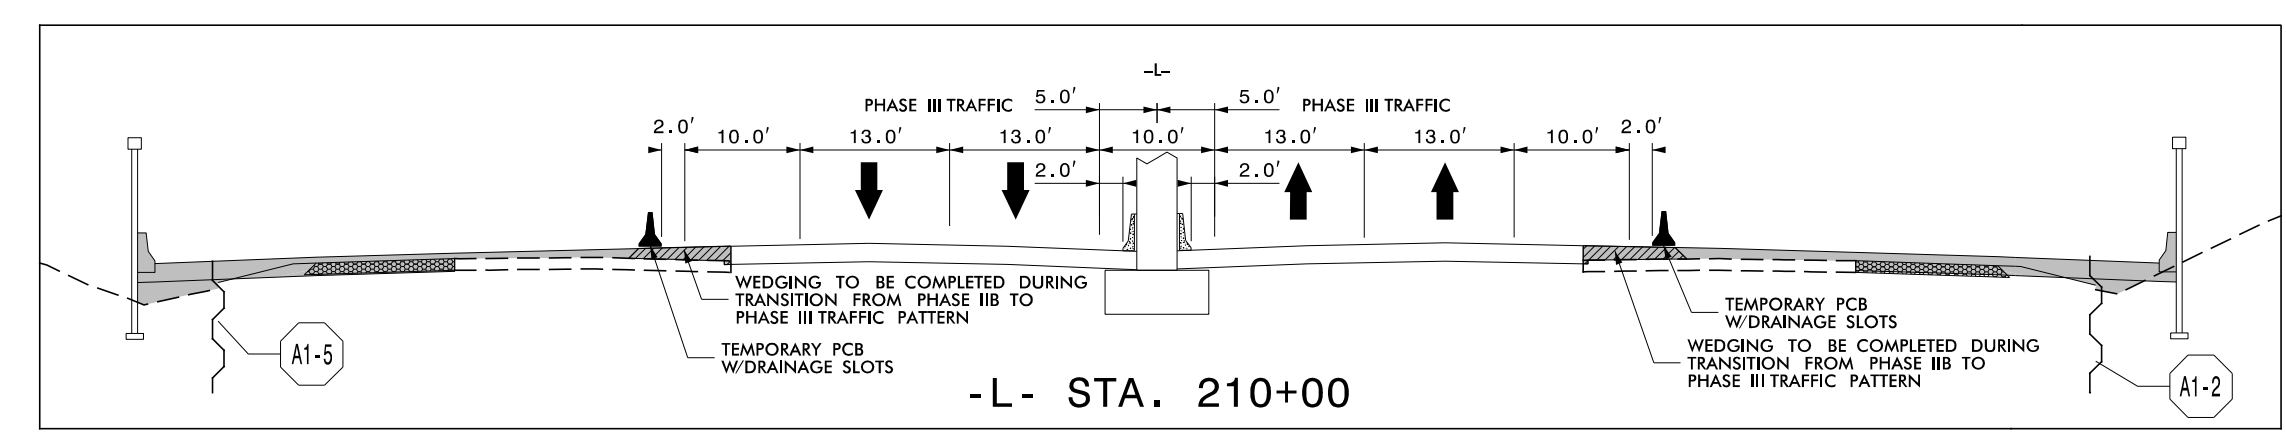

WEIGH STATION NEXT RIGHT

MATCHLINE -Y2- STA. 33+00 SEE SHEET TMP-129

SHIFT/RELOCATE SIGNS LOCATED BEHIND PCB WITHIN THE WORK AREA AS NEEDED TO COMPLETE THE WORK AROUND THEM.


4/26/2022
R:\TrafficControl\TCP\B987a_tcp_secd_phase_3_pshl18.dgn
User:Jtownsend



APPROVED: _____
DATE: _____

5/18/2022

DOCUMENT NOT CONSIDERED FINAL UNLESS ALL SIGNATURES COMPLETED

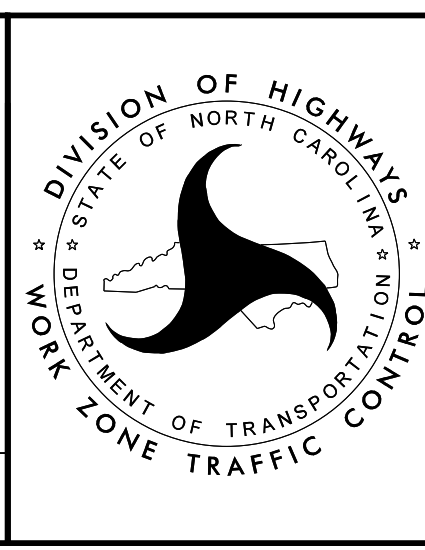

TEMPORARY TRAFFIC CONTROL PHASE III DETAIL