

MATCHLINE -L- STA. 228 + 00 SEE SHEET TMP-119

MATCHLINE -L- STA. 242 + 00 SEE SHEET TMP-121

TEMPORARY PCB W/
DRAINAGE SLOTS

TEMPORARY PCB W/
DRAINAGE SLOTS

TRUCKS
40
M.P.H.

WEIGH
STATION

COMPLETE -WSRPA-
WORK UNDER 30 DAY
ICT WITH WEIGH
STATION CLOSURE

TEMPORARY PCB W/
DRAINAGE SLOTS

-WSRPA-

-WSRPD-

COMPLETE -WSRPD-
WORK UNDER 30 DAY
ICT WITH WEIGH
STATION CLOSURE

13' I-95 SBL
13' I-95 NBL

13' I-95 SBL
13' I-95 NBL

4/26/2022
R:\TrafficControl\TCP\B987a_tcp_secd_phase_3_psh\20.dgn
User:jtownsend

SHIFT/RELOCATE SIGNS LOCATED BEHIND PCB WITHIN
THE WORK AREA AS NEEDED TO COMPLETE THE WORK
AROUND THEM.




940 Main Campus Drive, Suite 500 Raleigh, NC 27606
NC License No. C-3705

APPROVED: _____
DATE: _____

5/18/2022

**DOCUMENT NOT CONSIDERED FINAL
UNLESS ALL SIGNATURES COMPLETED**

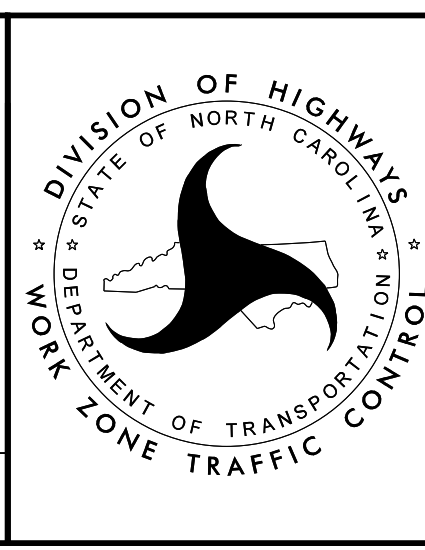

TEMPORARY TRAFFIC CONTROL
PHASE III DETAIL