


MATCHLINE -L- STA. 241 + 50 SEE SHEET TMP-120

MATCHLINE -L- STA. 256 + 00 SEE SHEET TMP-122

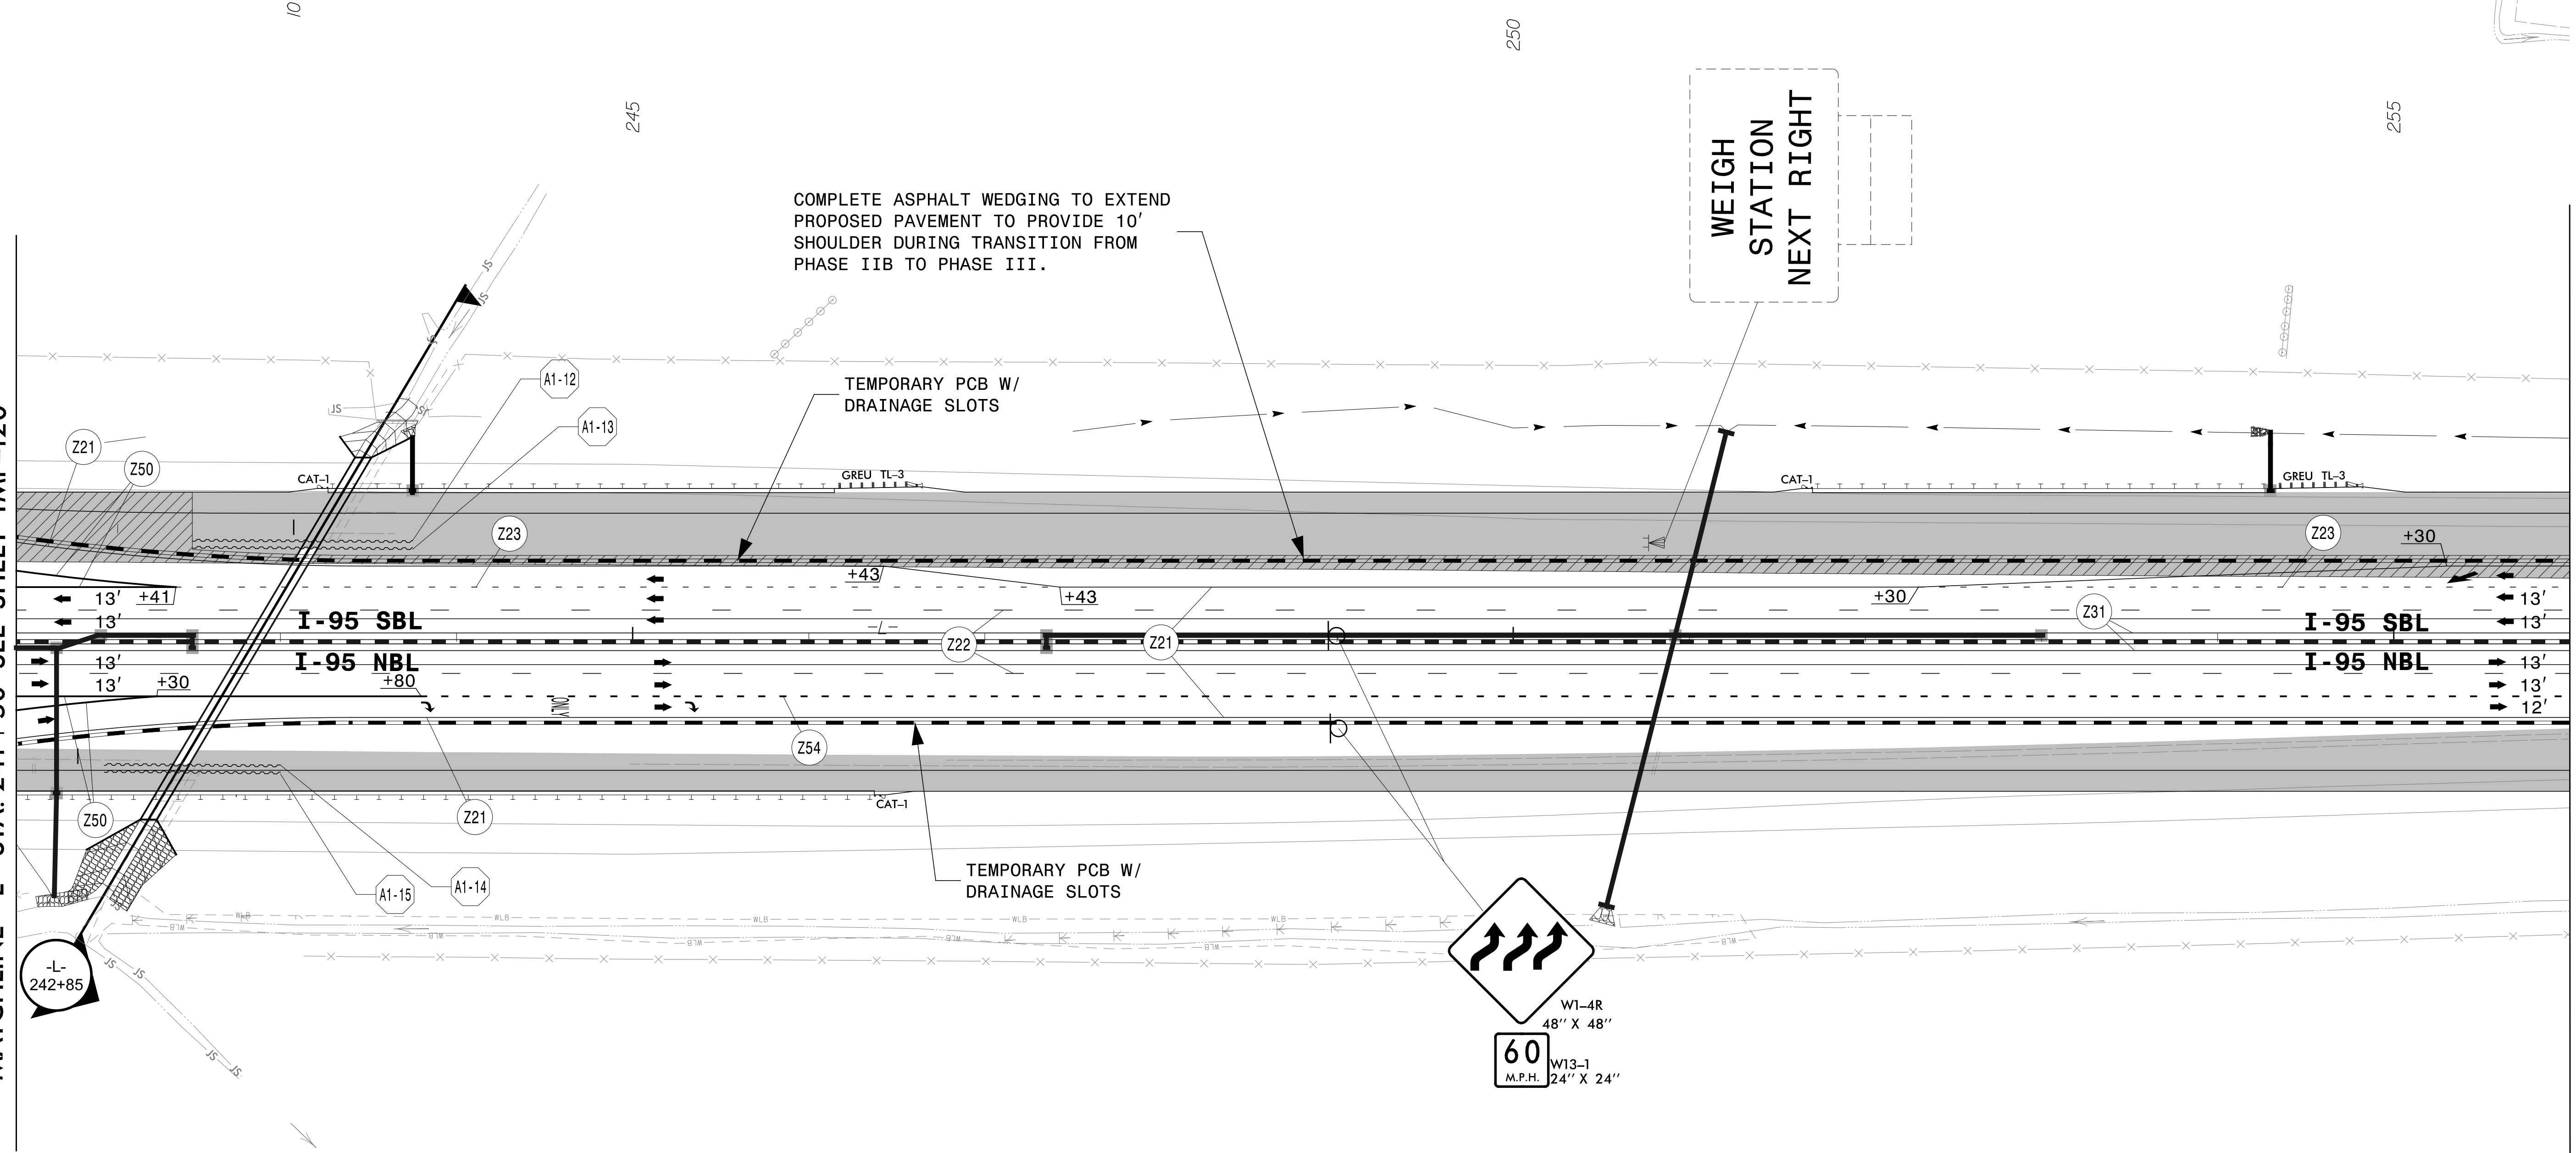

4/26/2022 R:\TrafficControl\TCP\B987a_tcp_secd_phase_3_psh\21.dgn User:jtownsend


SHIFT/RELOCATE SIGNS LOCATED BEHIND PCB WITHIN THE WORK AREA AS NEEDED TO COMPLETE THE WORK AROUND THEM.



APPROVED: _____
 DATE: _____

JOHN G. TOWNSEND
 ENGINEER
 5/18/2022

DOCUMENT NOT CONSIDERED FINAL UNLESS ALL SIGNATURES COMPLETED

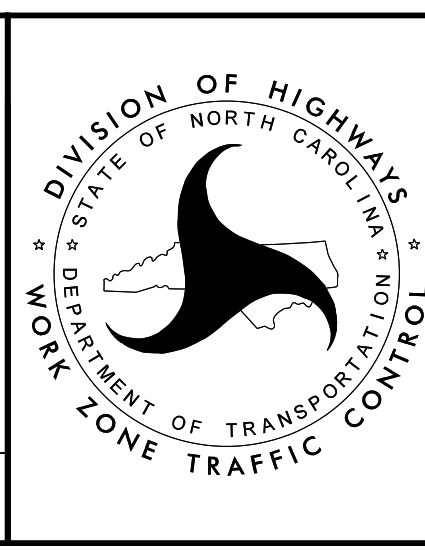

TEMPORARY TRAFFIC CONTROL PHASE III DETAIL