


4/26/2022
 R:\TrafficControl\TCP\B987a_tcp_secd_phase_3_psh122.dgn
 User: jtownsend

Local Traffic
 1/2 MILE
 301
 EXIT 25

ALL TRUCKS
NEXT RIGHT

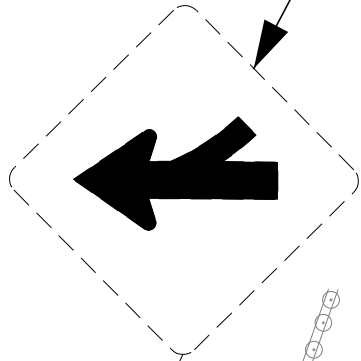

GAS - EXIT 25

SHIFT/RELOCATE SIGNS LOCATED BEHIND PCB WITHIN THE WORK AREA AS NEEDED TO COMPLETE THE WORK AROUND THEM.




940 Main Campus Drive, Suite 500 Raleigh, NC 27606
NC License No. C-3705

APPROVED: _____
DATE: _____

5/18/2022

DOCUMENT NOT CONSIDERED FINAL
UNLESS ALL SIGNATURES COMPLETED

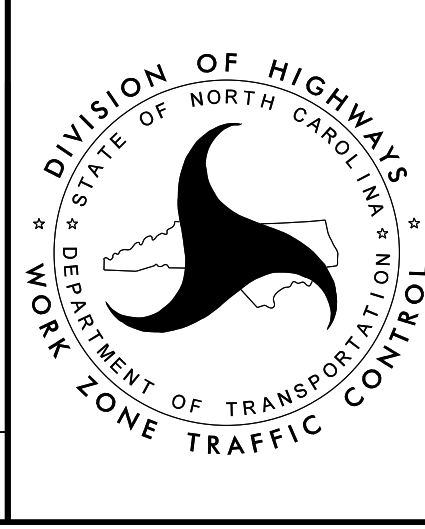

TEMPORARY TRAFFIC CONTROL
PHASE III DETAIL