

MATCHLINE -L- STA. 270 + 00 SEE SHEET TMP-122

MATCHLINE -L- STA. 284 + 00 SEE SHEET TMP-124

MATCHLINE -SR2- STA. 20 + 00 SEE SHEET TMP-132

MAINTAIN EXISTING RAMP UNTIL COMPLETION OF -Y1ARPB- AND THEN SHIFT TRAFFIC ON TO NEW RAMP AND REMOVE THE OLD.

RELOCATE ONTO TEMPORARY SUPPORTS (SEE SHEET TMP-125)

INSTALL PERFORMANCE MARKINGS IN ACCORDANCE WITH FINAL PAVEMENT MARKING PLANS ON COMPLETED -Y1ARPB-

INSTALL PERFORMANCE MARKINGS IN ACCORDANCE WITH FINAL PAVEMENT MARKING PLANS ON COMPLETED -Y1ARPC-

SHIFT/RELOCATE SIGNS LOCATED BEHIND PCB WITHIN THE WORK AREA AS NEEDED TO COMPLETE THE WORK AROUND THEM.

TRAFFIC IS IN FINAL PATTERN ON -SR2- AND -Y1ARPC-. NO WORK ON -SR2- AND -Y1ARPC- ON THIS SHEET.


4/26/2022 R:\TrafficControl\TCP\B987a_tcp_secd_phase_3_psh\23.dgn User:JHwmsend



APPROVED: _____
DATE: _____

5/18/2022

DOCUMENT NOT CONSIDERED FINAL UNLESS ALL SIGNATURES COMPLETED

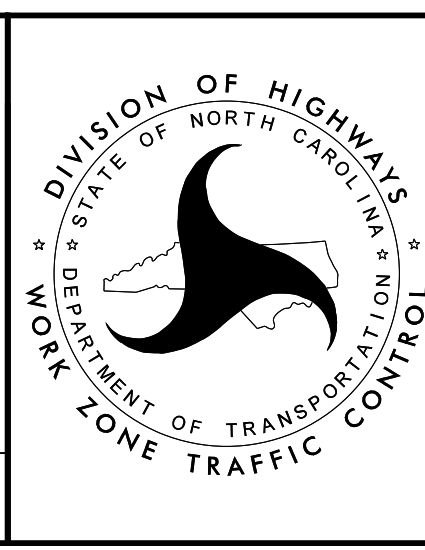

TEMPORARY TRAFFIC CONTROL PHASE III DETAIL