

MATCHLINE -L- STA. 312 + 00 SEE SHEET TMP-125

MATCHLINE -L- STA. 326 + 00 SEE SHEET TMP-127

4/26/2022
R:\TrafficControl\TCP\B987a_tcp_secd_phase_3_psh\26.dgn
User:jtownsend





940 Main Campus Drive, Suite 500 Raleigh, NC 27606
NC License No. C-3705

APPROVED: _____
DATE: _____

5/18/2022

**DOCUMENT NOT CONSIDERED FINAL
UNLESS ALL SIGNATURES COMPLETED**

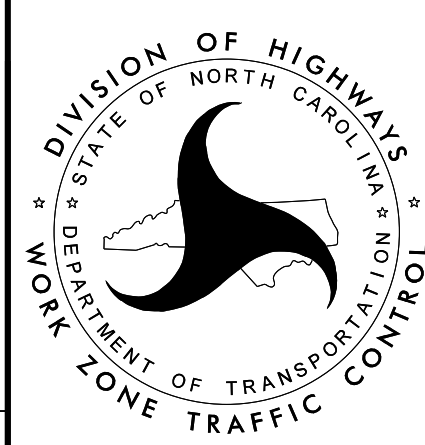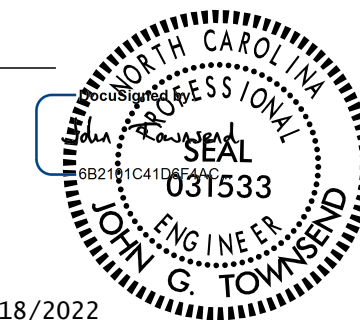

TEMPORARY TRAFFIC CONTROL
PHASE III DETAIL