



PROJ. REFERENCE NO.	SHEET NO.
I-5987A	TMP-129

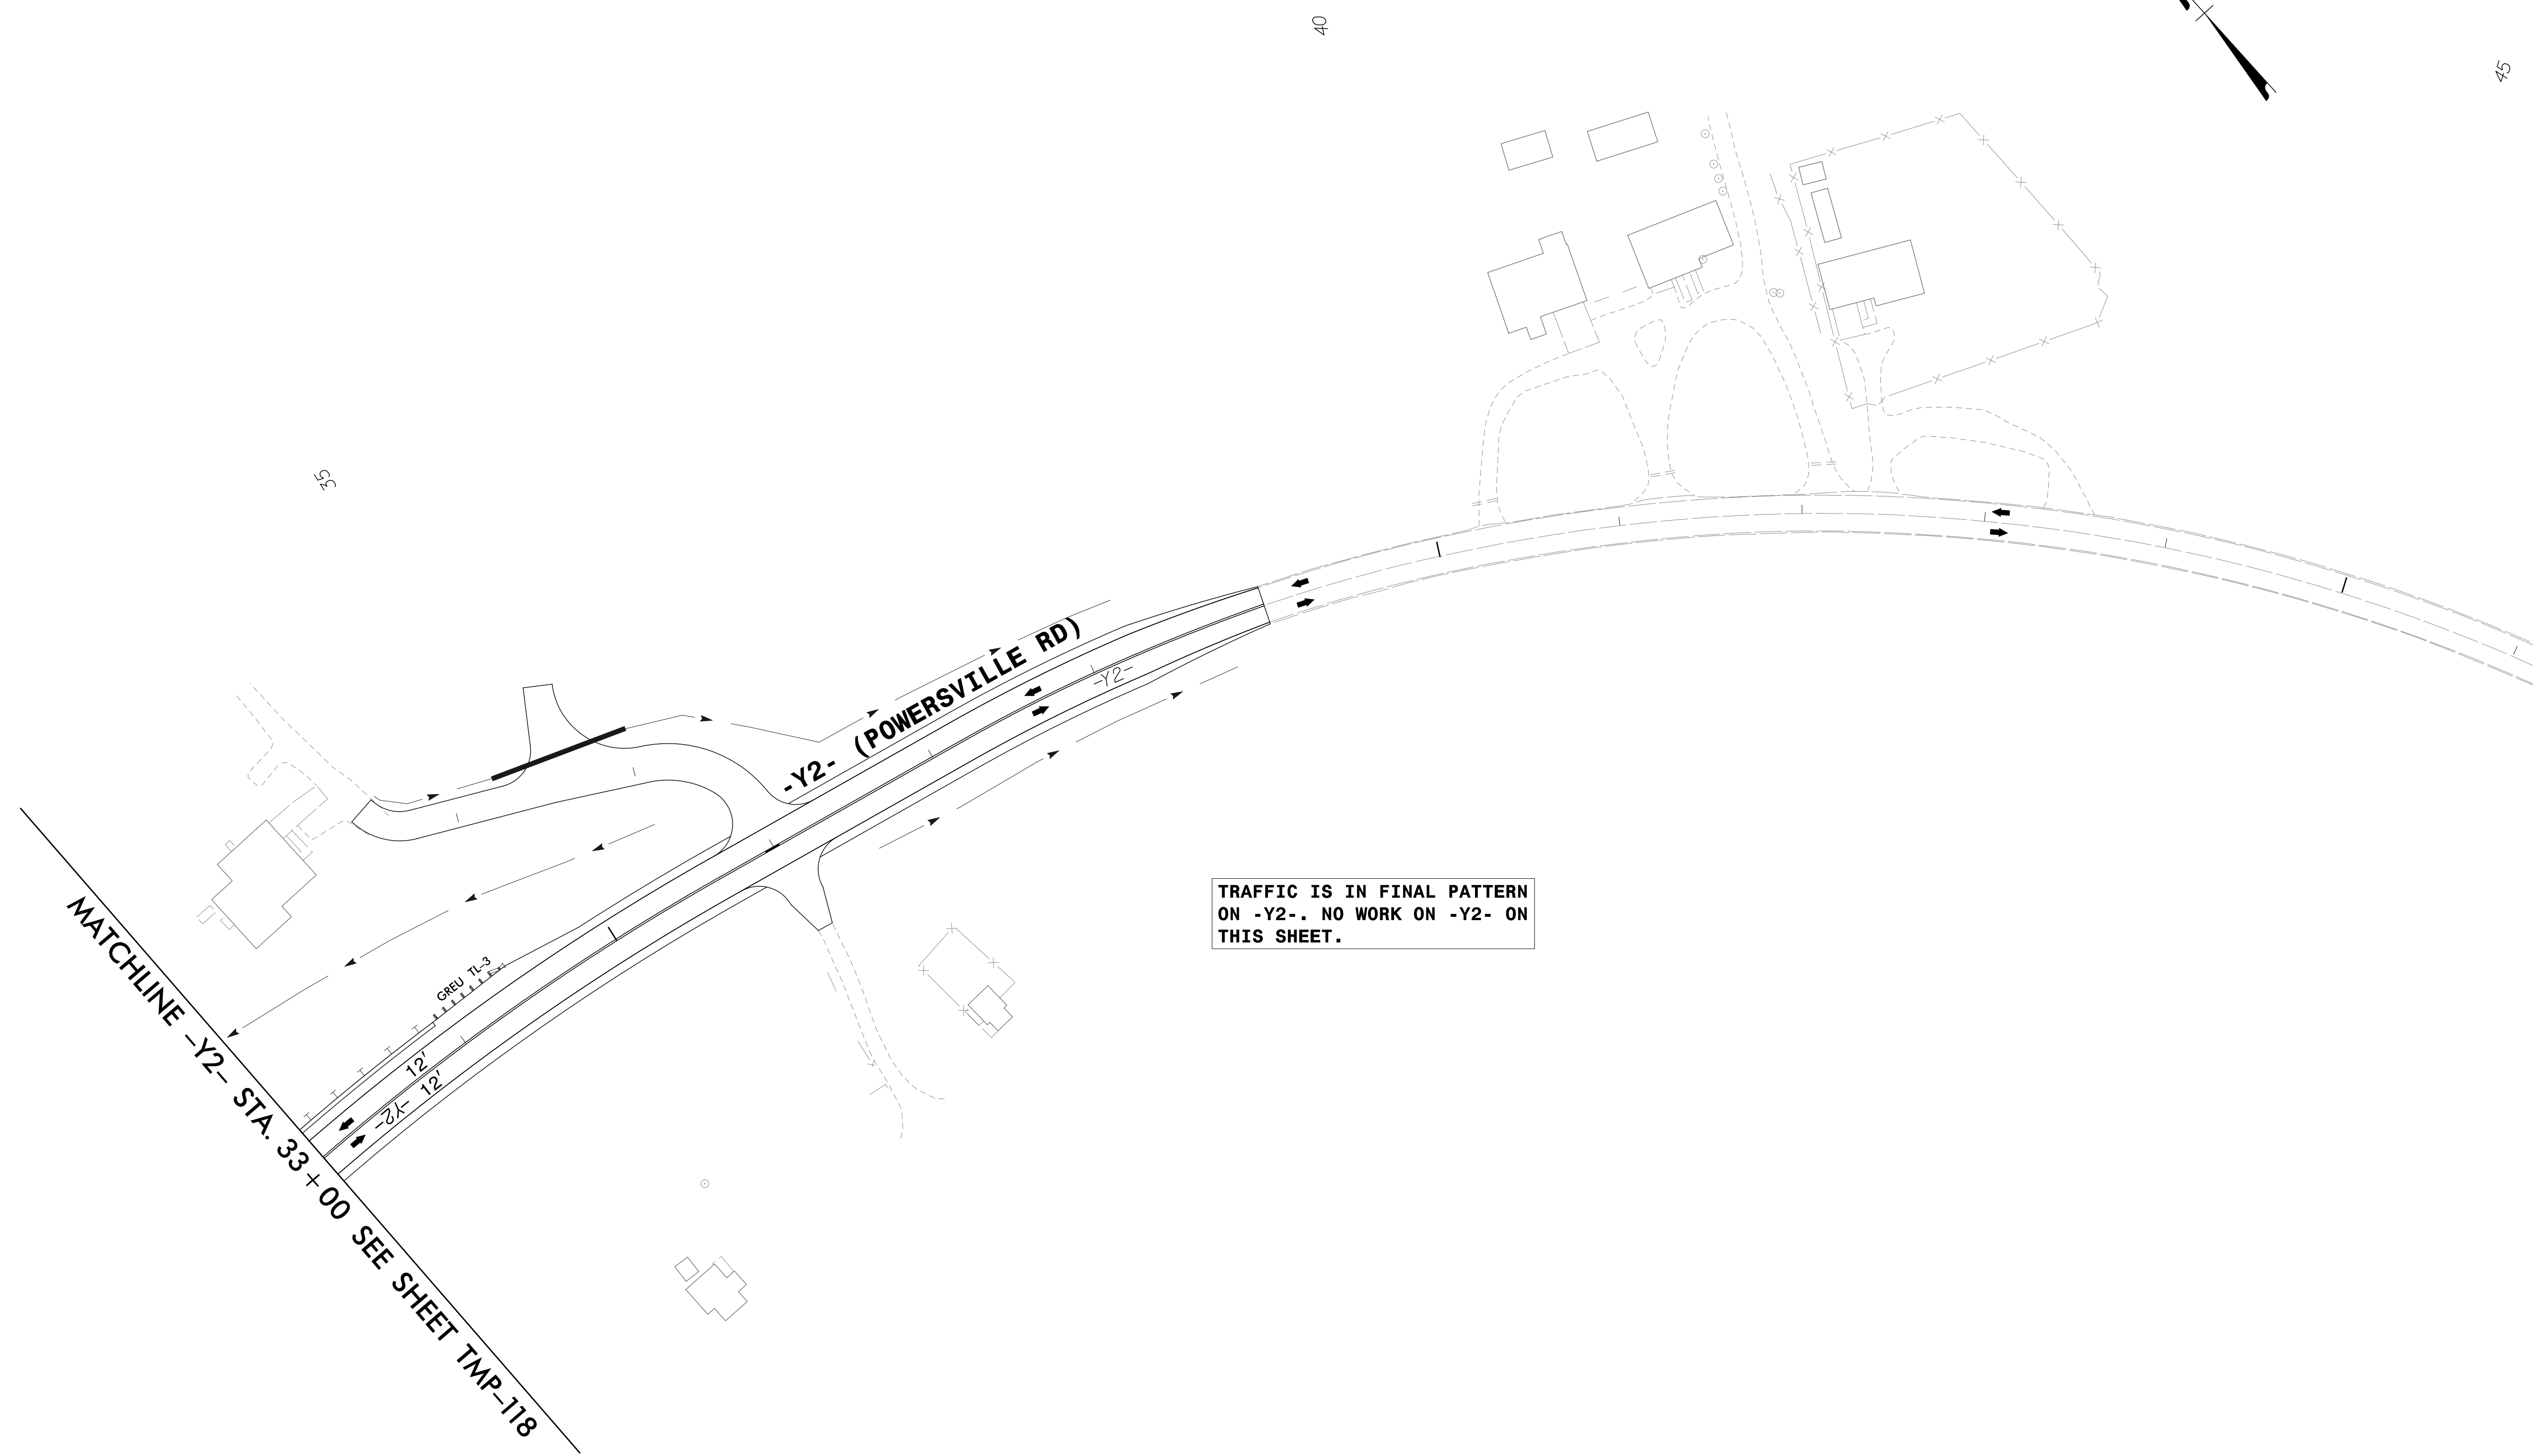

4/26/2022  
 R:\TrafficControl\TCP\B987a\_tcp\_secd\_phase\_3\_psh\29.dgn  
 User:Jtownsend

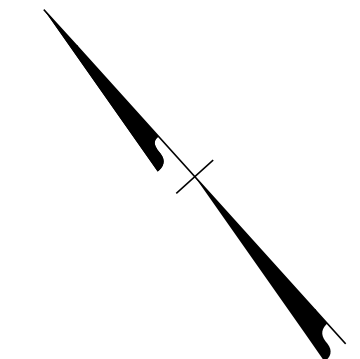


APPROVED: \_\_\_\_\_  
 DATE: \_\_\_\_\_

JOHN G. TOWNSEND  
 ENGINEER  
 031533  
 STATE OF NORTH CAROLINA

5/18/2022

**DOCUMENT NOT CONSIDERED FINAL  
 UNLESS ALL SIGNATURES COMPLETED**

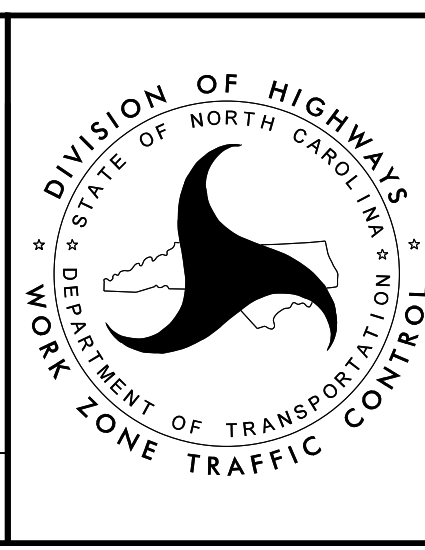

**TEMPORARY TRAFFIC CONTROL  
 PHASE III DETAIL**