



PROJ. REFERENCE NO.	SHEET NO.
I-5987A	TMP-133

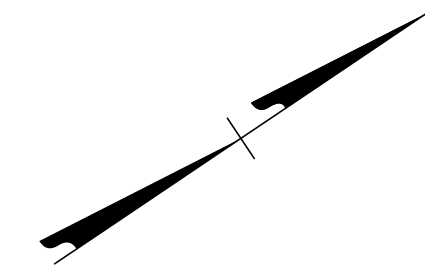

MATCHLINE -Y1A- STA. 46+25.00 SEE SHEET TMP-124

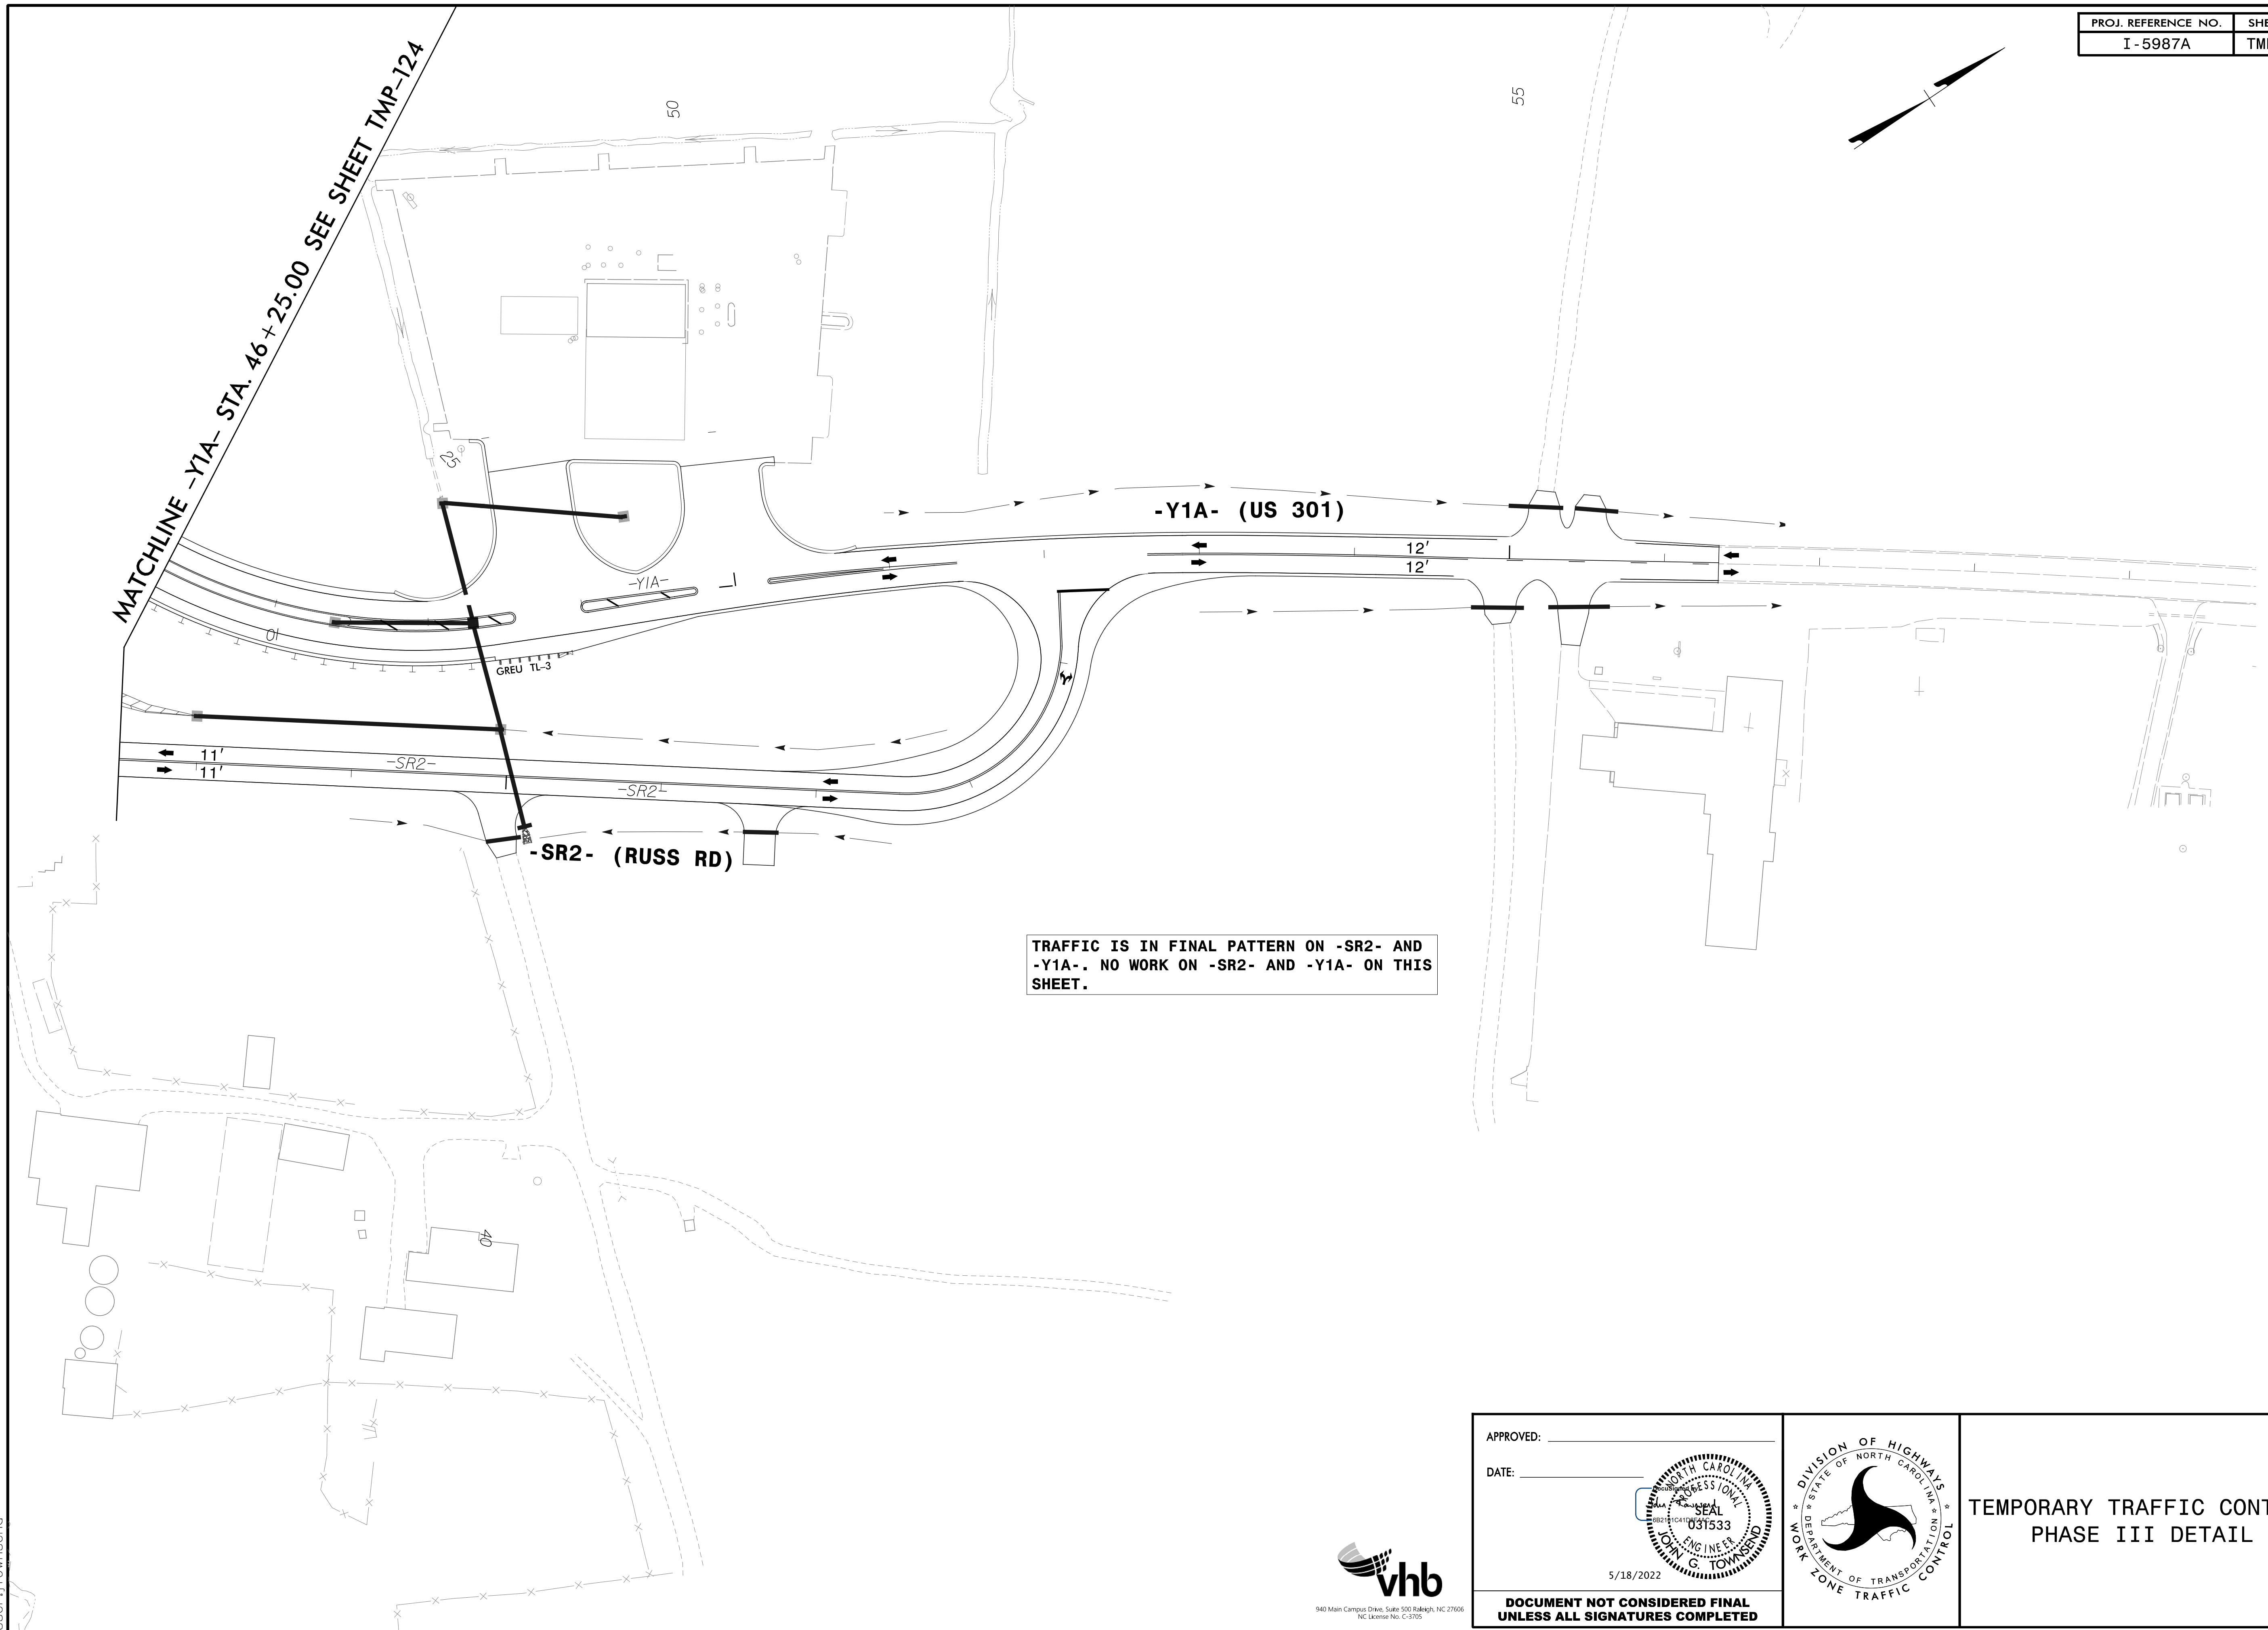

TRAFFIC IS IN FINAL PATTERN ON -SR2- AND -Y1A-. NO WORK ON -SR2- AND -Y1A- ON THIS SHEET.



4/26/2022
R:\TrafficControl\TCP\B987a_tcp_secd_phase_3_psh133.dgn
User: jtownsend



APPROVED: _____
DATE: _____

5/18/2022

**DOCUMENT NOT CONSIDERED FINAL
UNLESS ALL SIGNATURES COMPLETED**

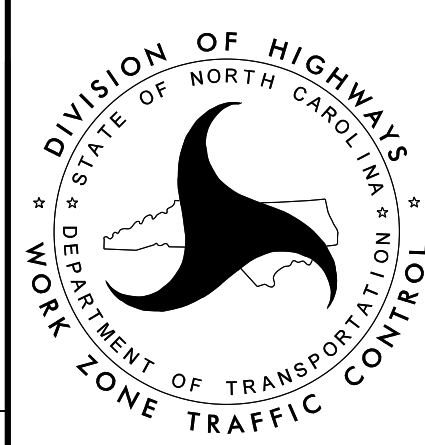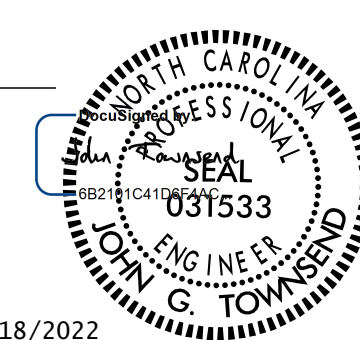

**TEMPORARY TRAFFIC CONTROL
PHASE III DETAIL**