

MATCHLINE -L- STA. 241+50 SEE SHEET TMP-135

MATCHLINE -L- STA. 256+00 SEE SHEET TMP-137

INSTALL PERFORMANCE PAVEMENT MARKINGS IN ACCORDANCE WITH THE FINAL PAVEMENT MARKING PLANS.

4/26/2022 R:\TrafficControl\TCP\B987a\_tcp\_secd\_phase\_4\_psh136.dgn User:jtownsend




940 Main Campus Drive, Suite 500 Raleigh, NC 27606 NC License No. C-3705

APPROVED: \_\_\_\_\_  
 DATE: \_\_\_\_\_

5/18/2022

**DOCUMENT NOT CONSIDERED FINAL UNLESS ALL SIGNATURES COMPLETED**

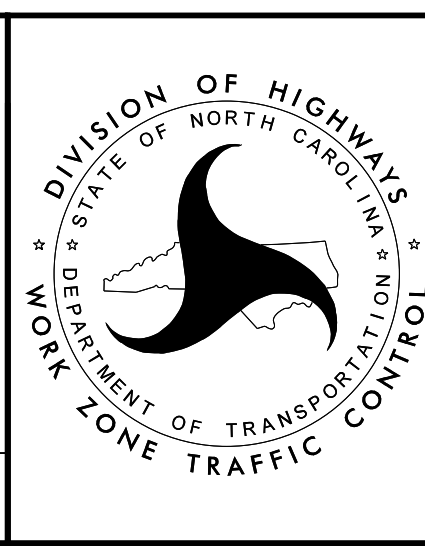

TEMPORARY TRAFFIC CONTROL PHASE IV DETAIL