


PROJ. REFERENCE NO.	SHEET NO.
I-5987A	TMP-141

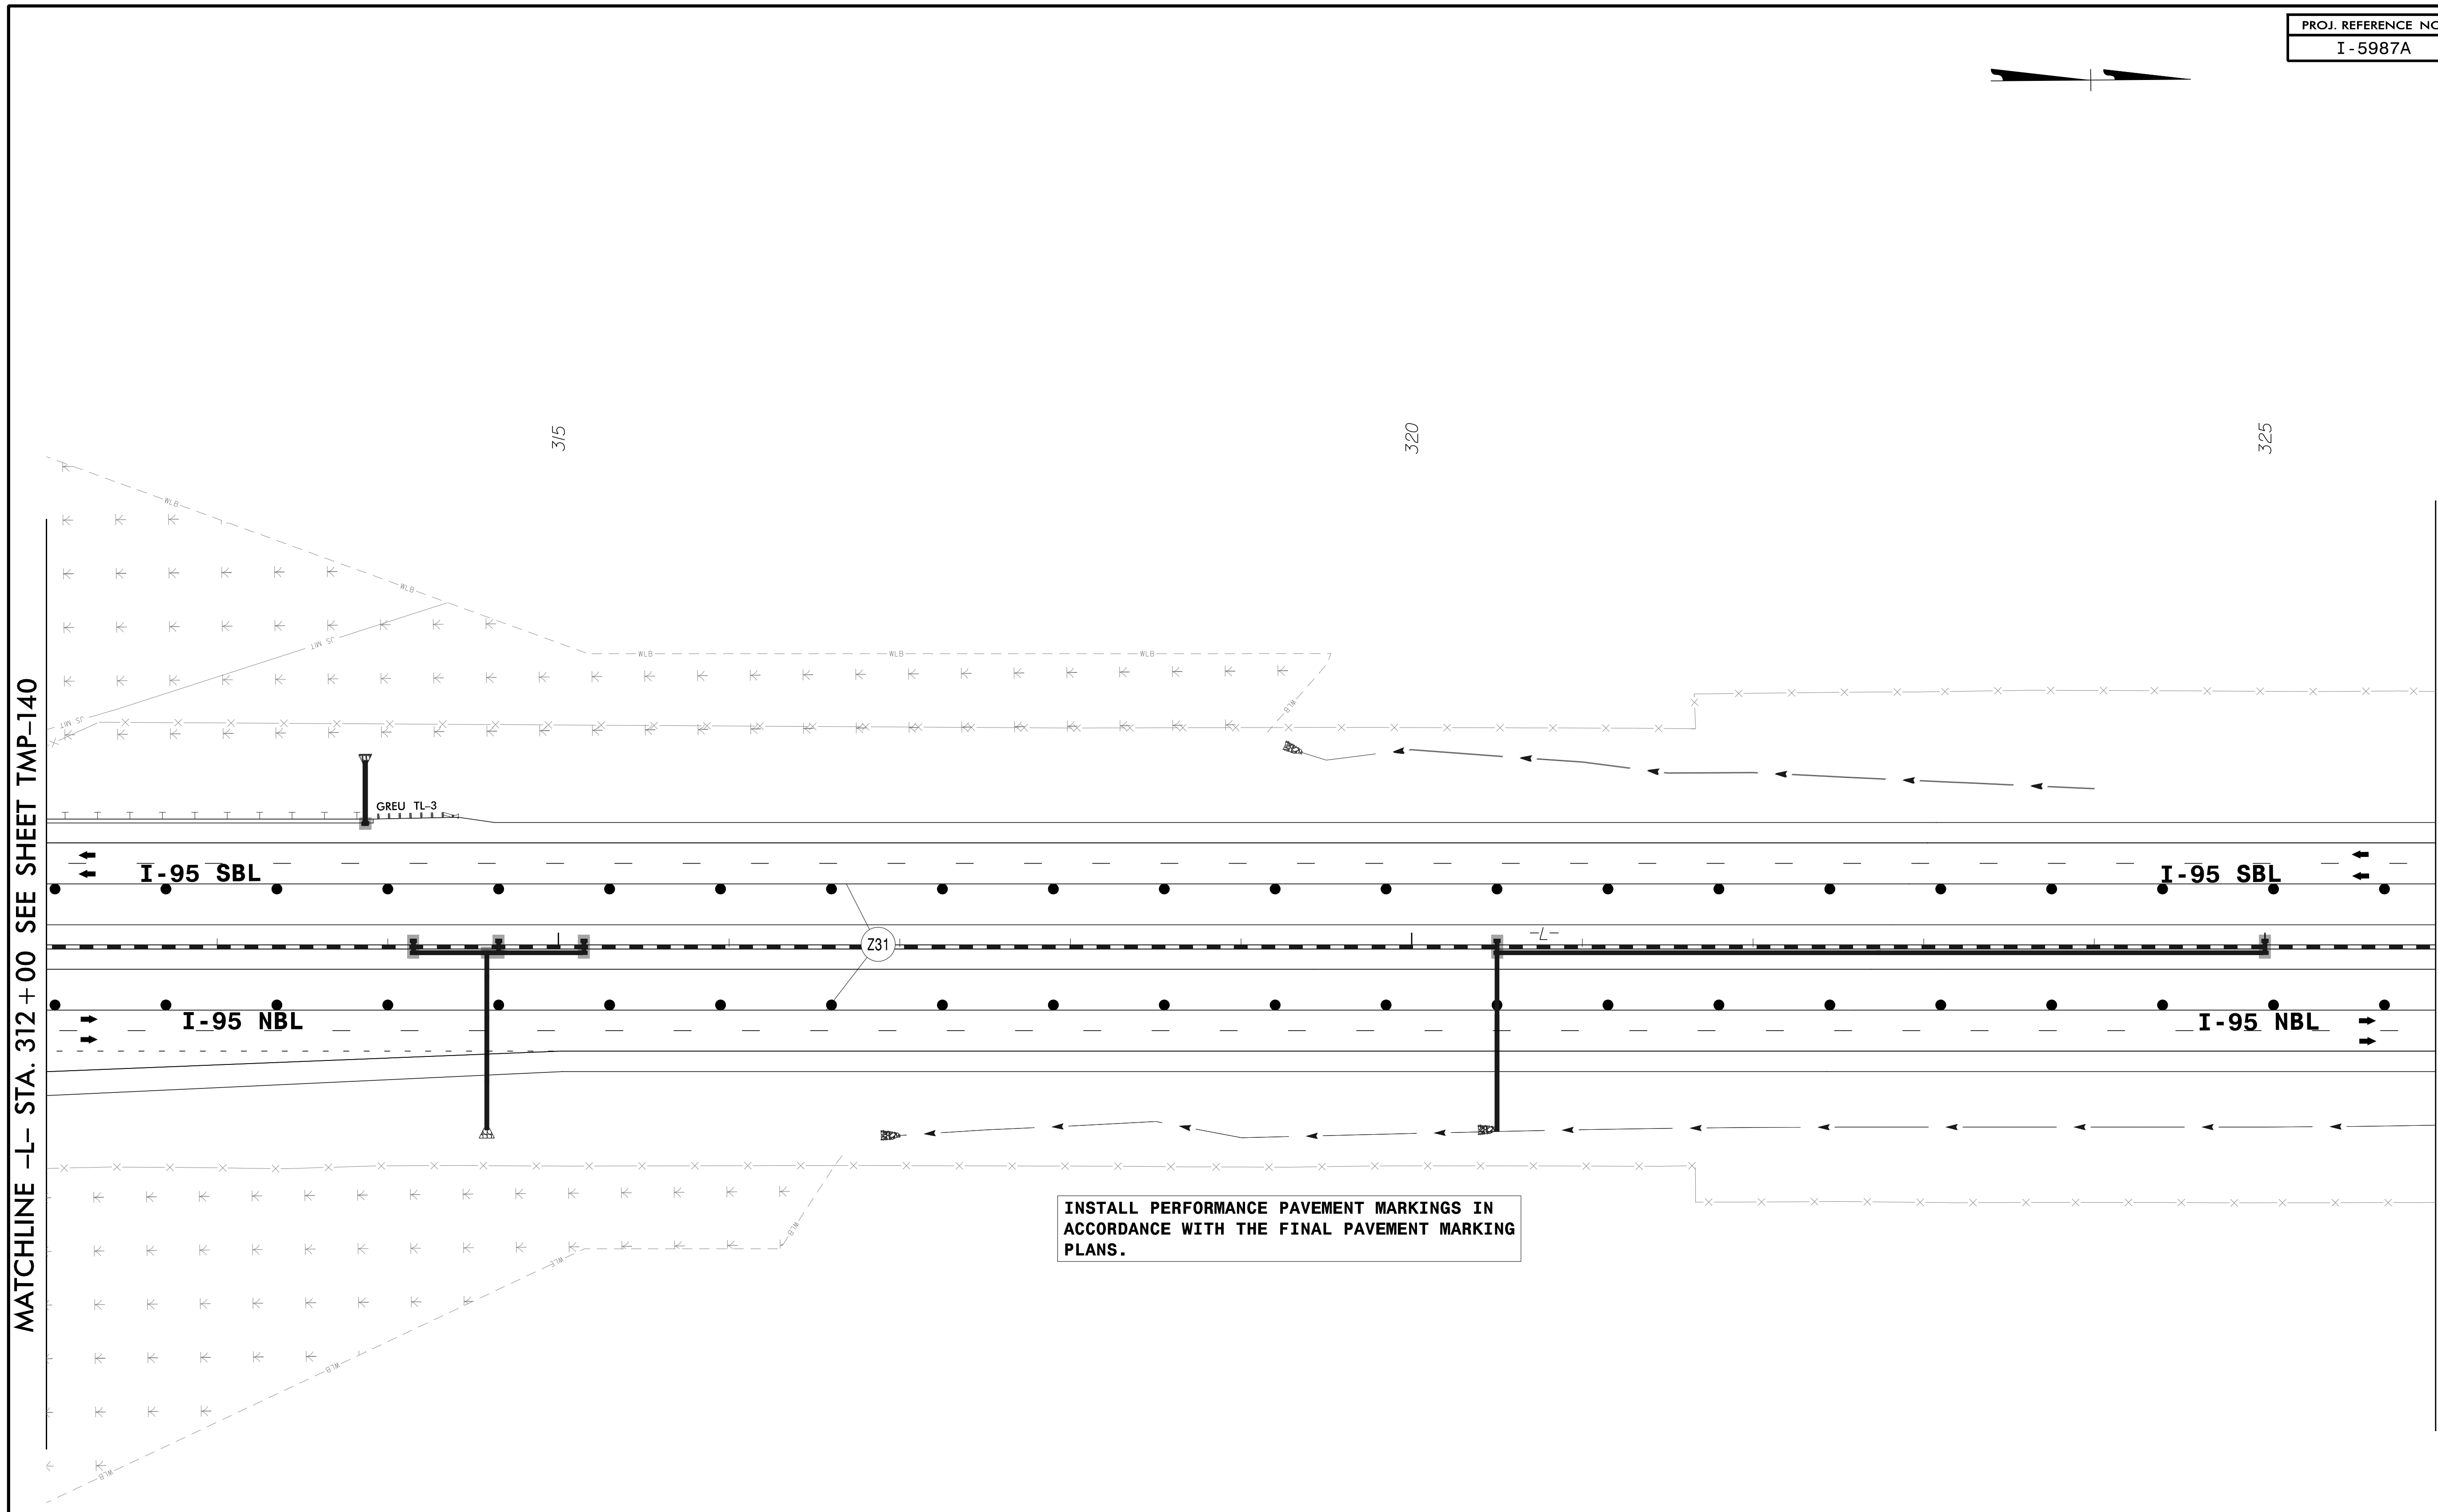

MATCHLINE -L- STA. 312 + 00 SEE SHEET TMP-140

MATCHLINE -L- STA. 326 + 00 SEE SHEET TMP-142

4/26/2022
R:\TrafficControl\TCP\B987a_tcp_secd_phase-4_psh141.dgn
User:jtownsend



INSTALL PERFORMANCE PAVEMENT MARKINGS IN ACCORDANCE WITH THE FINAL PAVEMENT MARKING PLANS.



APPROVED: _____
DATE: _____

5/18/2022

**DOCUMENT NOT CONSIDERED FINAL
UNLESS ALL SIGNATURES COMPLETED**

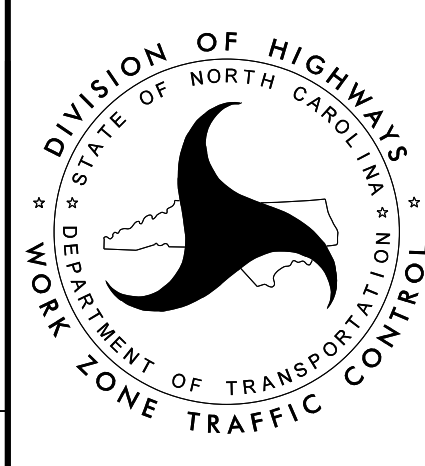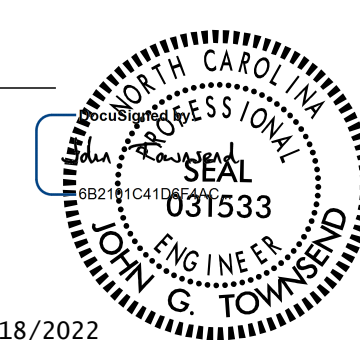

TEMPORARY TRAFFIC CONTROL
PHASE IV DETAIL