
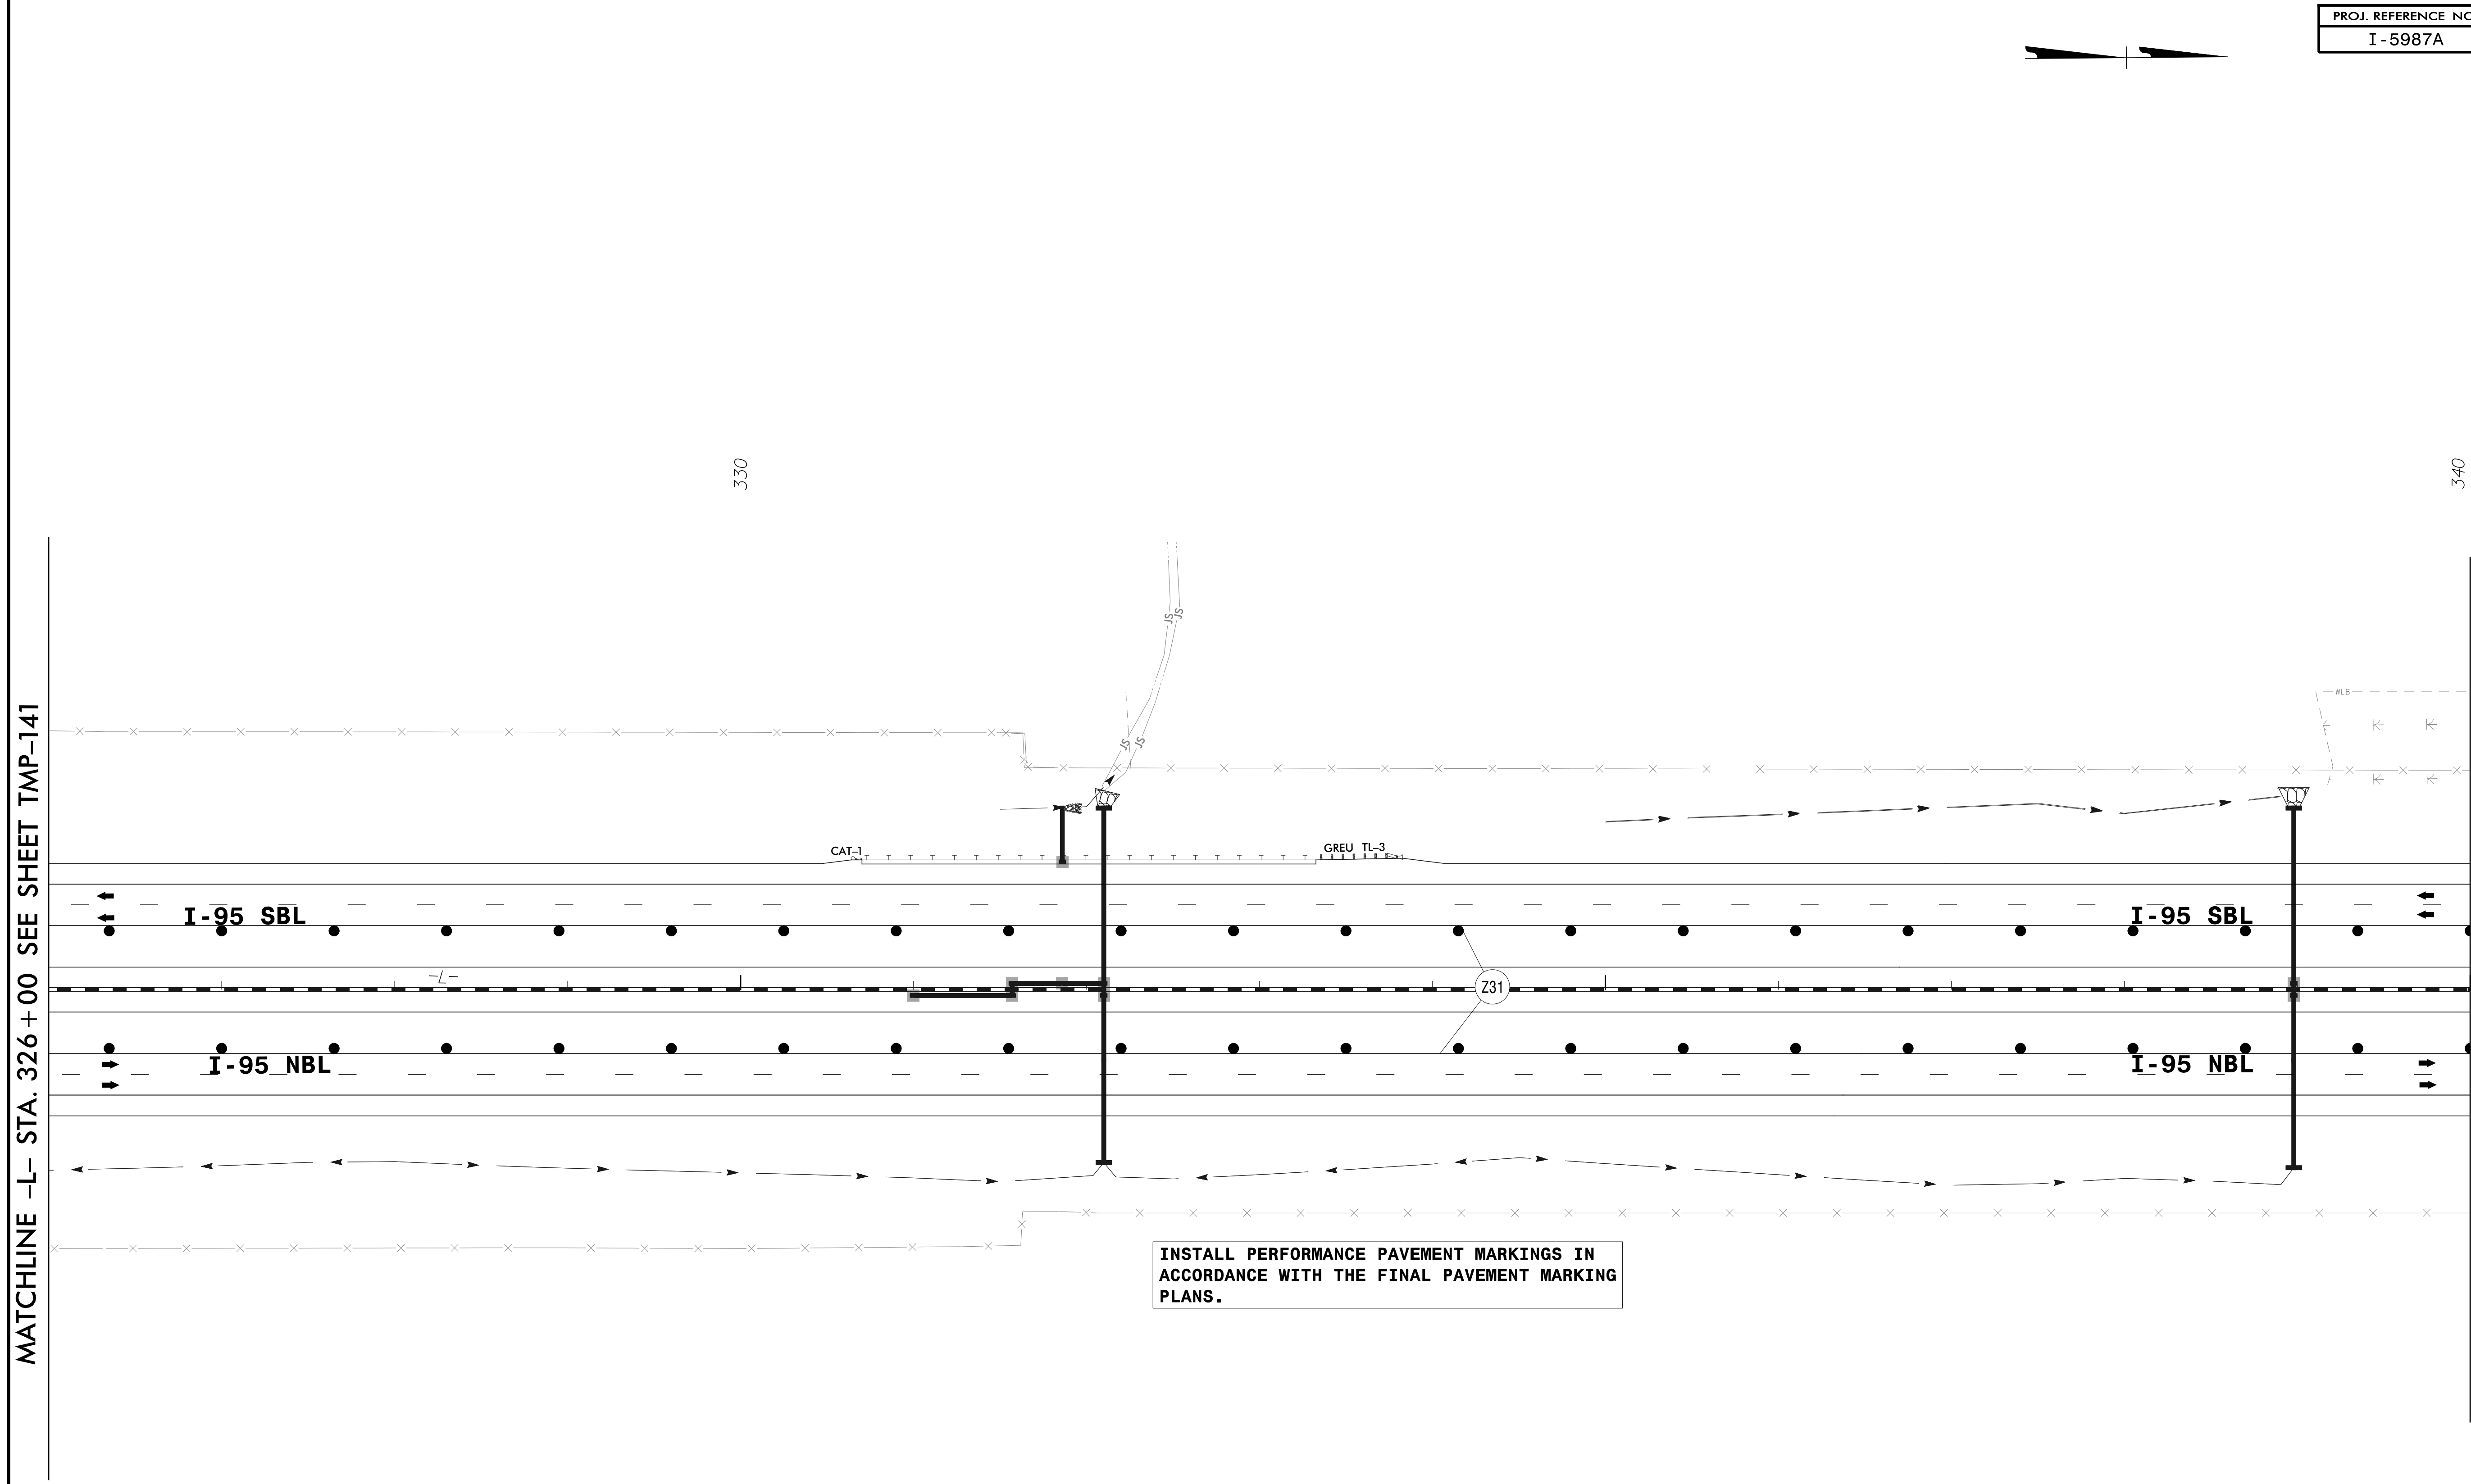


| | |
|--------------------------------|----------------------|
| PROJ. REFERENCE NO. I-5987A | SHEET NO. TMP-142 |
|--------------------------------|----------------------|

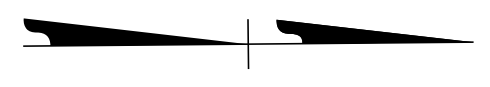

MATCHLINE -L- STA. 326+00 SEE SHEET TMP-141

-L- STA. 340+00
END I-5987A SECTION 1 - BEGIN I-5987A SECTION 2



4/26/2022
R:\TrafficControl\TCP\B987a_tcp_secd_phase-4_psh142.dgn
User:JHovinsend



APPROVED: _____
DATE: _____

5/18/2022

**DOCUMENT NOT CONSIDERED FINAL
UNLESS ALL SIGNATURES COMPLETED**

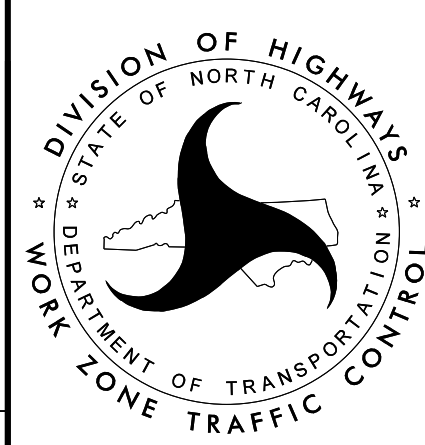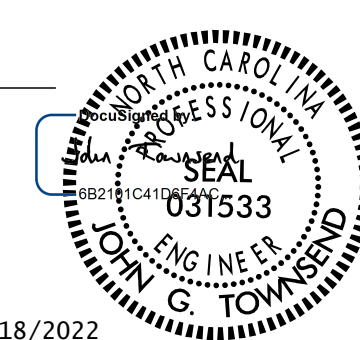

TEMPORARY TRAFFIC CONTROL
PHASE IV DETAIL