

TEMPORARY PAVEMENT LESS THAN 8' WIDE TO BE COMPLETED USING LANE CLOSURES. SEE PHASING NOTES FOR DETAIL.



TEMPORARY PAVEMENT LOCATION A2-1 ON INSIDE SHOULDER OF NB I-95 ON -L- FROM STA 340+00+/- TO STA 462+00+/- FOR TEMPORARY TRAFFIC PATTERN (176,163 SF)

TEMPORARY PAVEMENT LOCATION A2-2 ON INSIDE SHOULDER OF NB I-95 ON -L- FROM STA 340+00+/- TO STA 462+00+/- FOR THE PLACEMENT OF TEMPORARY PCB (97,590 SF)

TEMPORARY PAVEMENT LOCATION A2-3 ON INSIDE SHOULDER OF SB I-95 ON -L- FROM STA 340+00+/- TO STA 460+50+/- FOR THE PLACEMENT OF TEMPORARY ANCHORED PCB (72,311 SF)

MATCHLINE -L- STA 419+00.00 SEE SHEET TMP-148

MATCHLINE -L- STA 432+00.00 SEE SHEET TMP-150

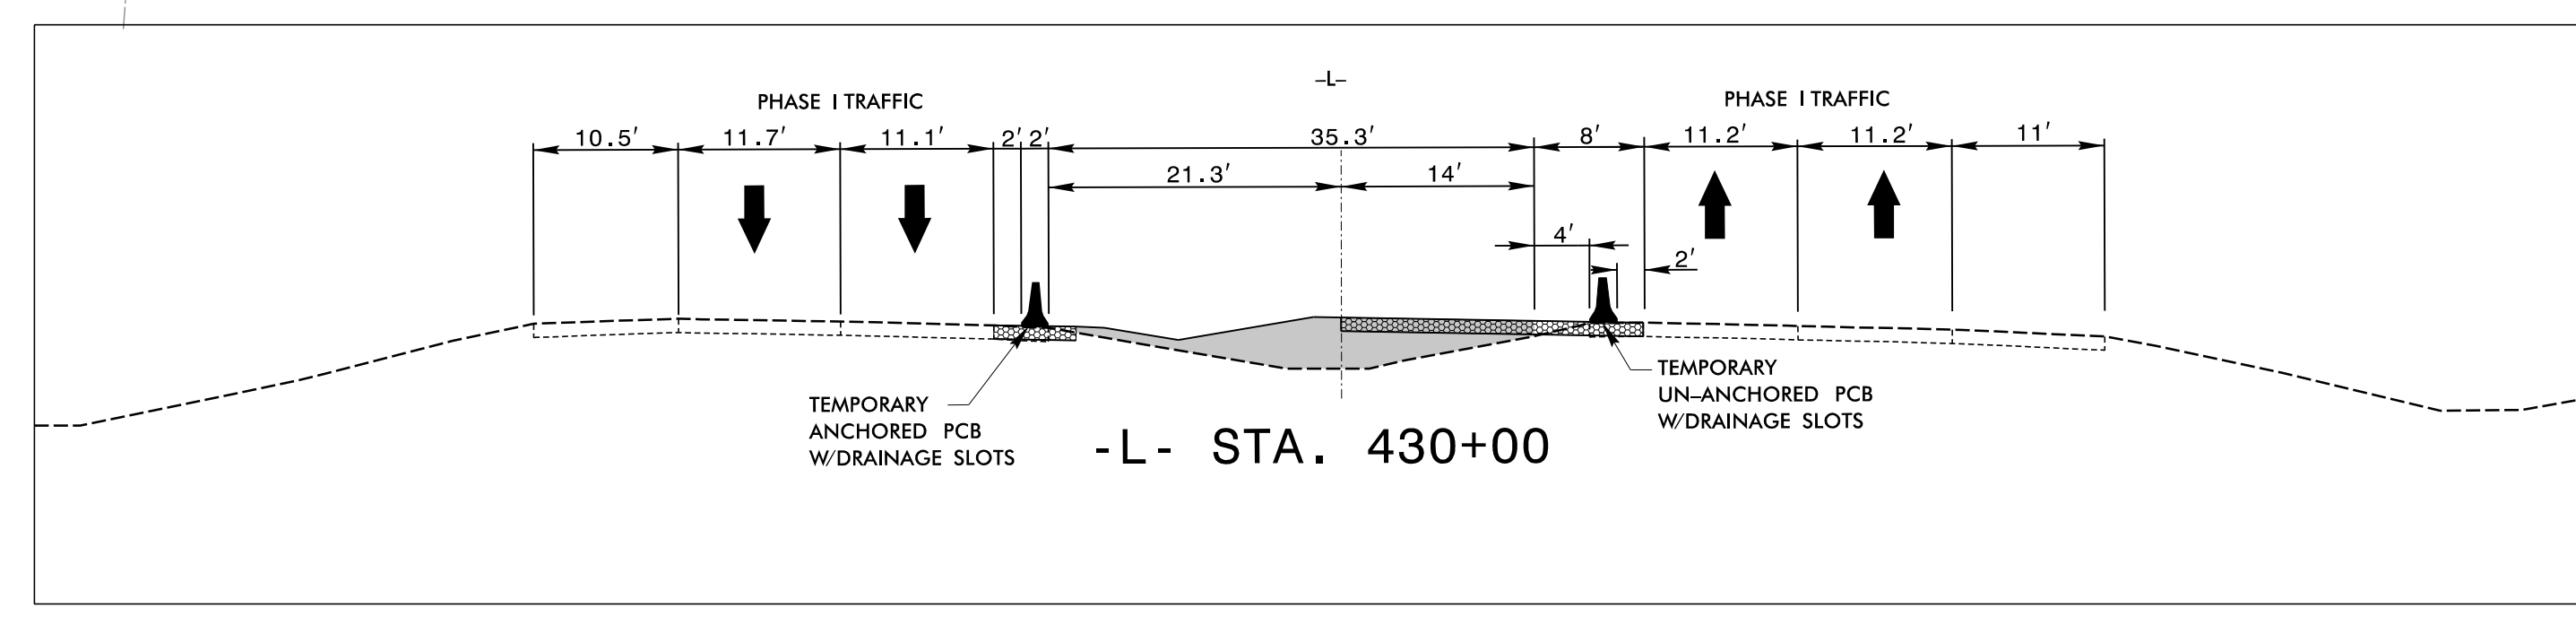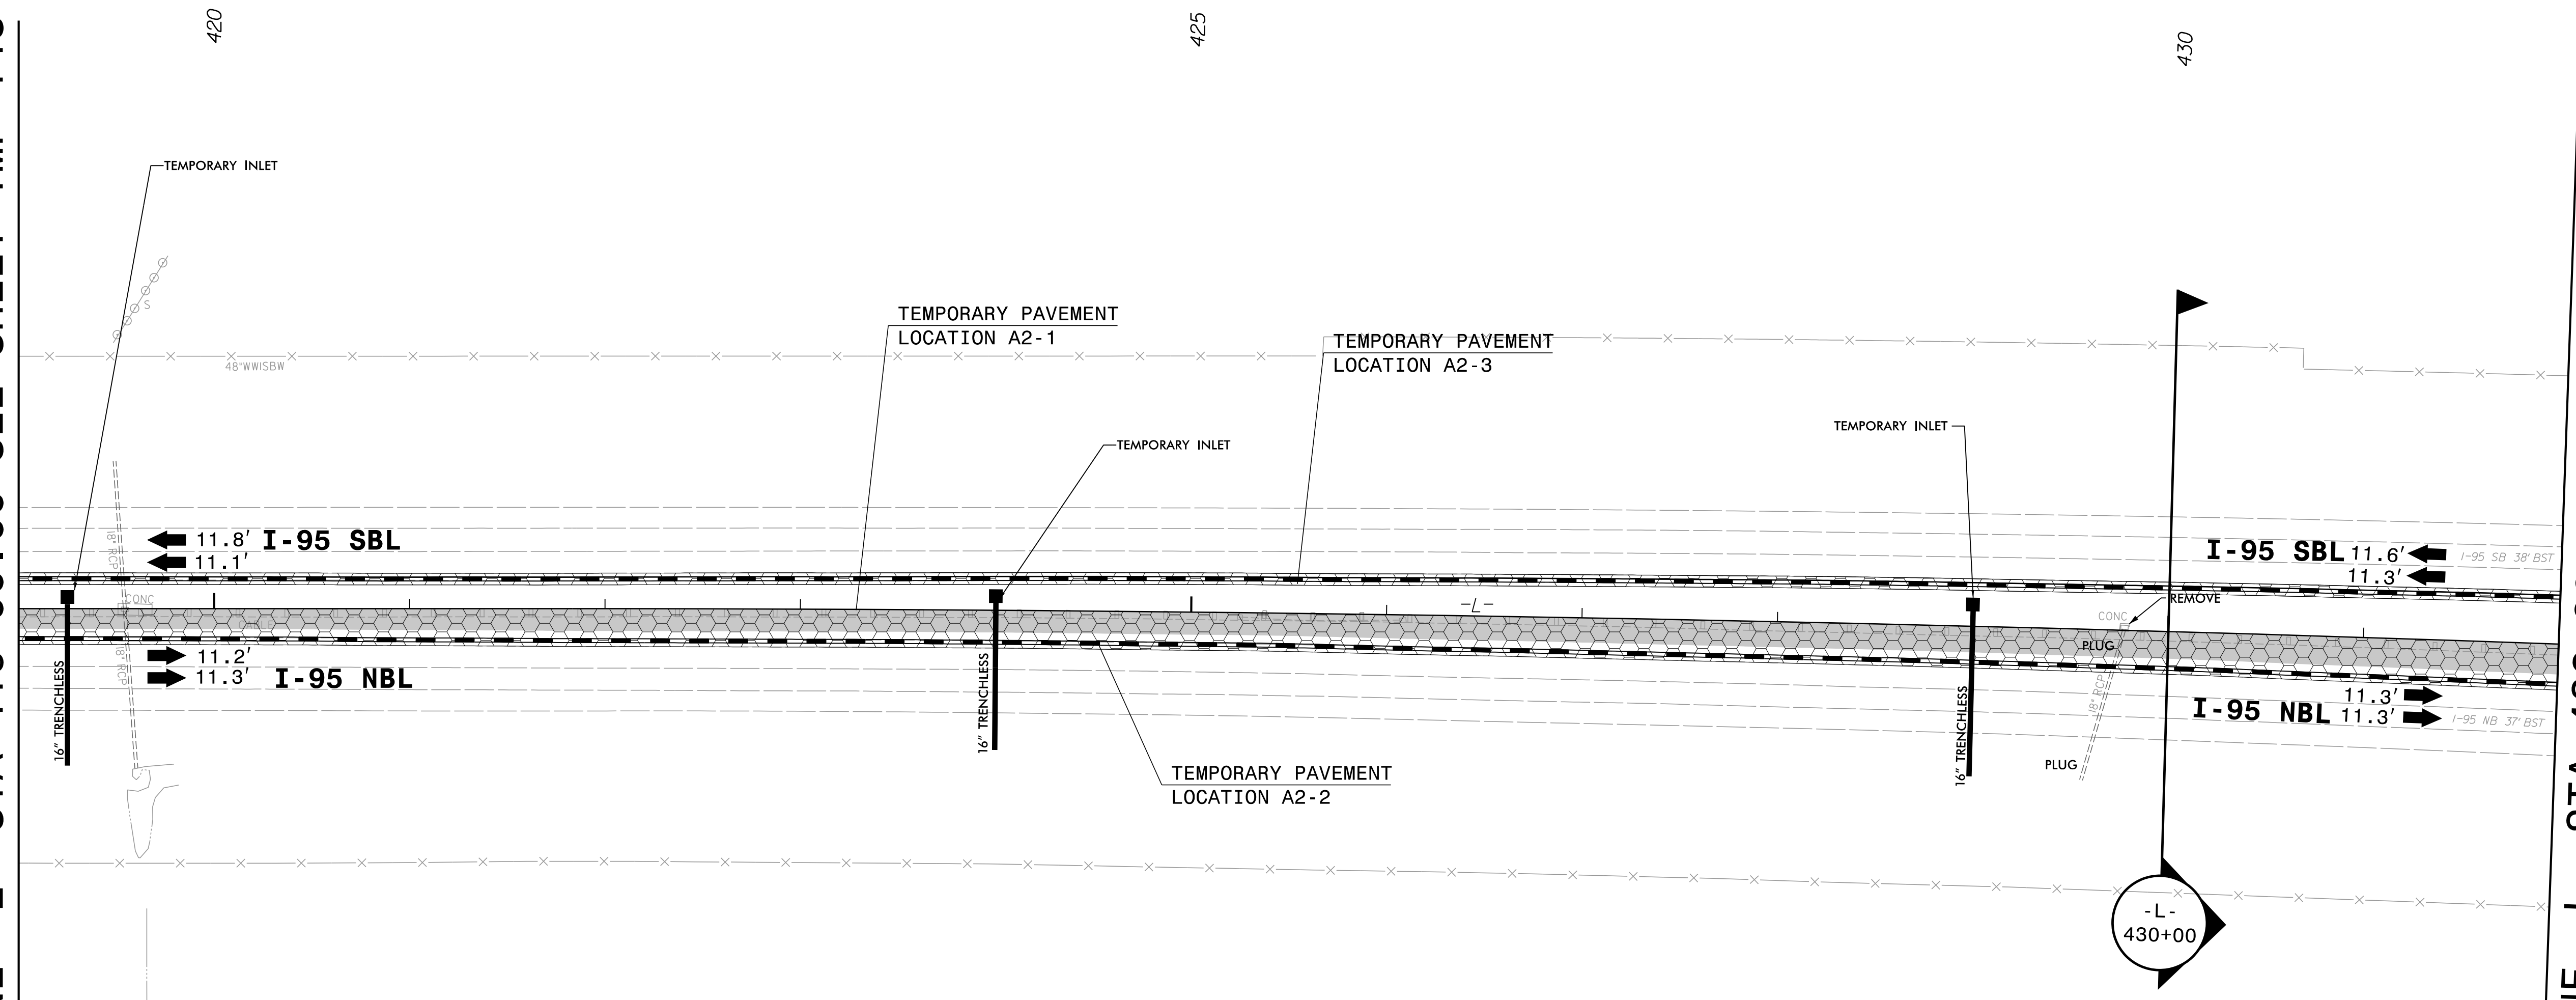


4/12/2022 X:\Raleigh\20-0629.001 - I-5987A TCP Sec IN\05-CAD\I-5987A\TrafficControl\TCP\PSHV\Phase IN\I-5987A-TMP_pshi49.dgn JAdorno

AMT A. MORTON THOMAS AND ASSOCIATES, INC.
 6131 FALLS OF NEUSE ROAD, SUITE 101 • RALEIGH, NC 27609
 (919) 855-9989 • NC LICENSE NO. F-1049
 WWW.AMTENGINEERING.COM

APPROVED: _____
 DATE: 04/12/2022

Professional Engineer Seal for David A. Shimbura, License No. 0482169, dated 5/18/2022.

DOCUMENT NOT CONSIDERED FINAL UNLESS ALL SIGNATURES COMPLETED

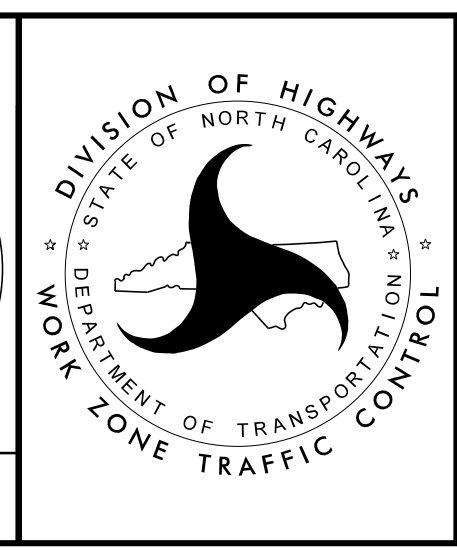

TEMPORARY TRAFFIC CONTROL PHASE I DETAIL