


MATCHLINE -L- STA 458+00.00 SEE SHEET TMP-151

MATCHLINE -L- STA 472+00.00 SEE SHEET TMP-153

MATCHLINE
-Y3- STA 24+00.00
SEE SHEET TMP-155


MATCHLINE
-Y3- STA 35+00.00
SEE SHEET TMP-156

- A2-27 QUANTITY = 4498 SQ. FT.
TEMPORARY SHORING FROM -Y3- STA. 23+15, 27.0' TO -Y3- STA. 27+00, 27.0'
(SEE SHEET TMP-2TS8 FOR TEMPORARY SHORING NOTES)
- A2-28 QUANTITY = 2358 SQ. FT.
TEMPORARY SHORING FROM -Y3- STA. 24+45, 19.5' TO -Y3- STA. 25+27, 19.5'
(SEE SHEET TMP-2TS8 FOR TEMPORARY SHORING NOTES)
- A2-29 QUANTITY = 7370 SQ. FT.
TEMPORARY SHORING FROM -Y3- STA. 30+92, 22' TO -Y3- STA. 37+66, 27'
(SEE SHEET TMP-2TS8 FOR TEMPORARY SHORING NOTES)
- A2-30 QUANTITY = 475 SQ. FT.
TEMPORARY SHORING FROM -Y3- STA. 28+04, 27' TO -Y3- STA. 28+52, 27'
(SEE SHEET TMP-2TS8 FOR TEMPORARY SHORING NOTES)
- A2-31 QUANTITY = 1450 SQ. FT.
TEMPORARY SHORING FROM -Y3- STA. 28+04, 22' TO -Y3- STA. 28+52, 22'
(SEE SHEET TMP-2TS8 FOR TEMPORARY SHORING NOTES)
- A2-32 QUANTITY = 245 SQ. FT.
TEMPORARY SHORING FROM -Y3- STA. 30+92, 27' TO -Y3- STA. 31+27, 27'
(SEE SHEET TMP-2TS8 FOR TEMPORARY SHORING NOTES)

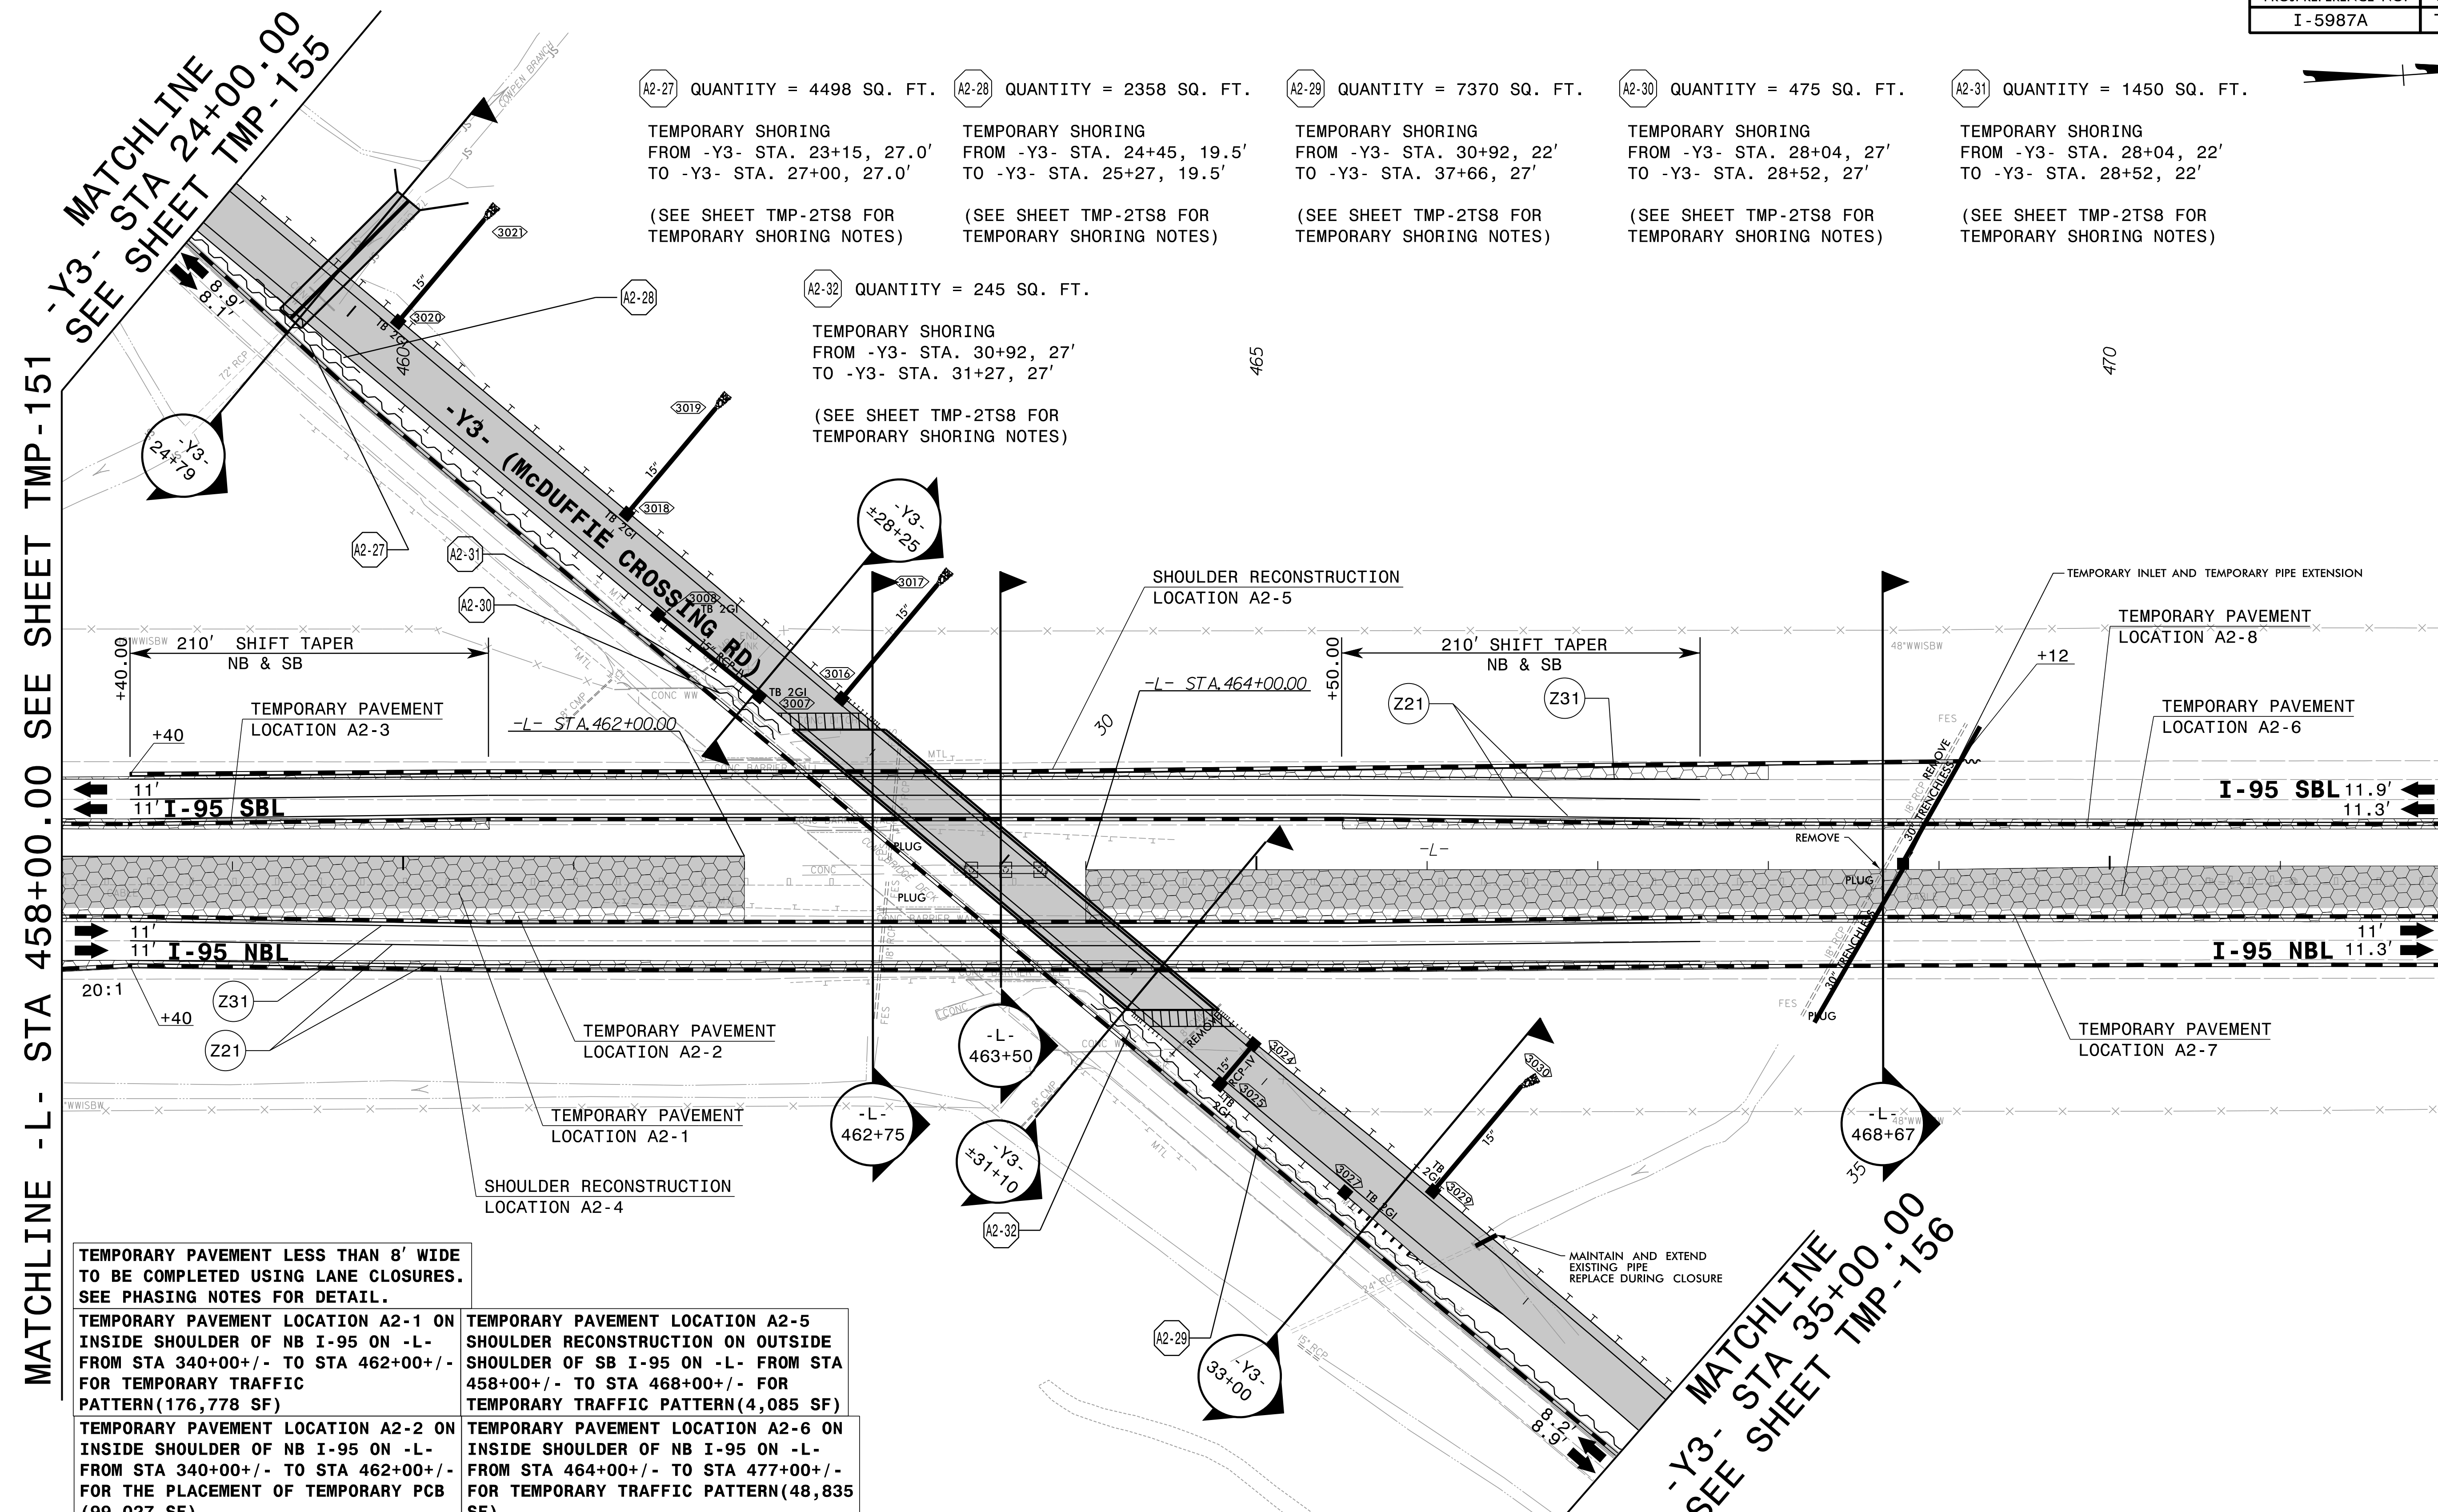

TEMPORARY PAVEMENT LESS THAN 8' WIDE TO BE COMPLETED USING LANE CLOSURES. SEE PHASING NOTES FOR DETAIL.	TEMPORARY PAVEMENT LOCATION A2-1 ON INSIDE SHOULDER OF NB I-95 ON -L- FROM STA 340+00+/- TO STA 462+00+/- FOR TEMPORARY TRAFFIC PATTERN(176,778 SF)	TEMPORARY PAVEMENT LOCATION A2-2 ON INSIDE SHOULDER OF NB I-95 ON -L- FROM STA 340+00+/- TO STA 462+00+/- FOR THE PLACEMENT OF TEMPORARY PCB (99,027 SF)	TEMPORARY PAVEMENT LOCATION A2-3 ON INSIDE SHOULDER OF SB I-95 ON -L- FROM STA 340+00+/- TO STA 460+50+/- FOR THE PLACEMENT OF TEMPORARY ANCHORED PCB (72,311 SF)	TEMPORARY PAVEMENT LOCATION A2-4 SHOULDER RECONSTRUCTION ON OUTSIDE SHOULDER OF NB I-95 ON -L- FROM STA 458+00+/- TO STA 468+00+/- FOR TEMPORARY TRAFFIC PATTERN(6,135 SF)	TEMPORARY PAVEMENT LOCATION A2-5 SHOULDER RECONSTRUCTION ON OUTSIDE SHOULDER OF SB I-95 ON -L- FROM STA 458+00+/- TO STA 468+00+/- FOR TEMPORARY TRAFFIC PATTERN(4,085 SF)	TEMPORARY PAVEMENT LOCATION A2-6 ON INSIDE SHOULDER OF NB I-95 ON -L- FROM STA 464+00+/- TO STA 477+00+/- FOR TEMPORARY TRAFFIC PATTERN(48,835 SF)	TEMPORARY PAVEMENT LOCATION A2-7 ON INSIDE SHOULDER OF NB I-95 ON -L- FROM STA 464+00+/- TO STA 477+00+/- FOR THE PLACEMENT OF TEMPORARY ANCHORED PCB (21,175 SF)	TEMPORARY PAVEMENT LOCATION A2-8 ON INSIDE SHOULDER OF SB I-95 ON -L- FROM STA 465+50+/- TO STA 495+00+/- FOR THE PLACEMENT OF TEMPORARY ANCHORED PCB (17,698 SF)
---	---	--	---	--	--	--	---	---

REFER TO SHEET TMP-152A FOR CUT SECTION(S).

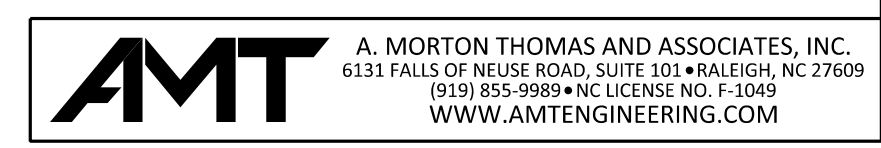

APPROVED: _____
DATE: 04/12/2022

5/18/2022

DOCUMENT NOT CONSIDERED FINAL UNLESS ALL SIGNATURES COMPLETED



TEMPORARY TRAFFIC CONTROL PHASE I DETAIL

4/12/2022 X:\Raleigh\20-0629.001 - I-5987A TCP Sec IN\05-CAD\I-5987A\TrafficControl\TCP\PSHV\Phase I\I-5987A-TMP_psh52.dgn JAdorno