


PROJ. REFERENCE NO.	SHEET NO.
I-5987A	TMP-158

**A2-1** QUANTITY = 8359 SQ. FT.  
 TEMPORARY SHORING  
 FROM -L- STA. 347+00, 39.0'  
 TO -L- STA. 362+00, 39.0'  
 (SEE SHEET TMP-2TS5 FOR  
 TEMPORARY SHORING NOTES)

**A2-2** QUANTITY = 1062 SQ. FT.  
 TEMPORARY SHORING  
 FROM -L- STA. 353+69, 34.0'  
 TO -L- STA. 354+53, 34.0'  
 (SEE SHEET TMP-2TS5 FOR  
 TEMPORARY SHORING NOTES)


**A2-3** QUANTITY = 1312 SQ. FT.  
 TEMPORARY SHORING  
 FROM -L- STA. 365+66, 34.0'  
 TO -L- STA. 366+77, 34.0'  
 (SEE SHEET TMP-2TS5 FOR  
 TEMPORARY SHORING NOTES)

**A2-4** QUANTITY = 1312 SQ. FT.  
 TEMPORARY SHORING  
 FROM -L- STA. 365+66, 39.0'  
 TO -L- STA. 366+77, 39.0'  
 (SEE SHEET TMP-2TS5 FOR  
 TEMPORARY SHORING NOTES)

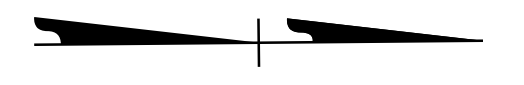

MATCHLINE -L- STA 353+00.00 SEE SHEET 157

MATCHLINE -L- STA 367+00.00 SEE SHEET TMP-159

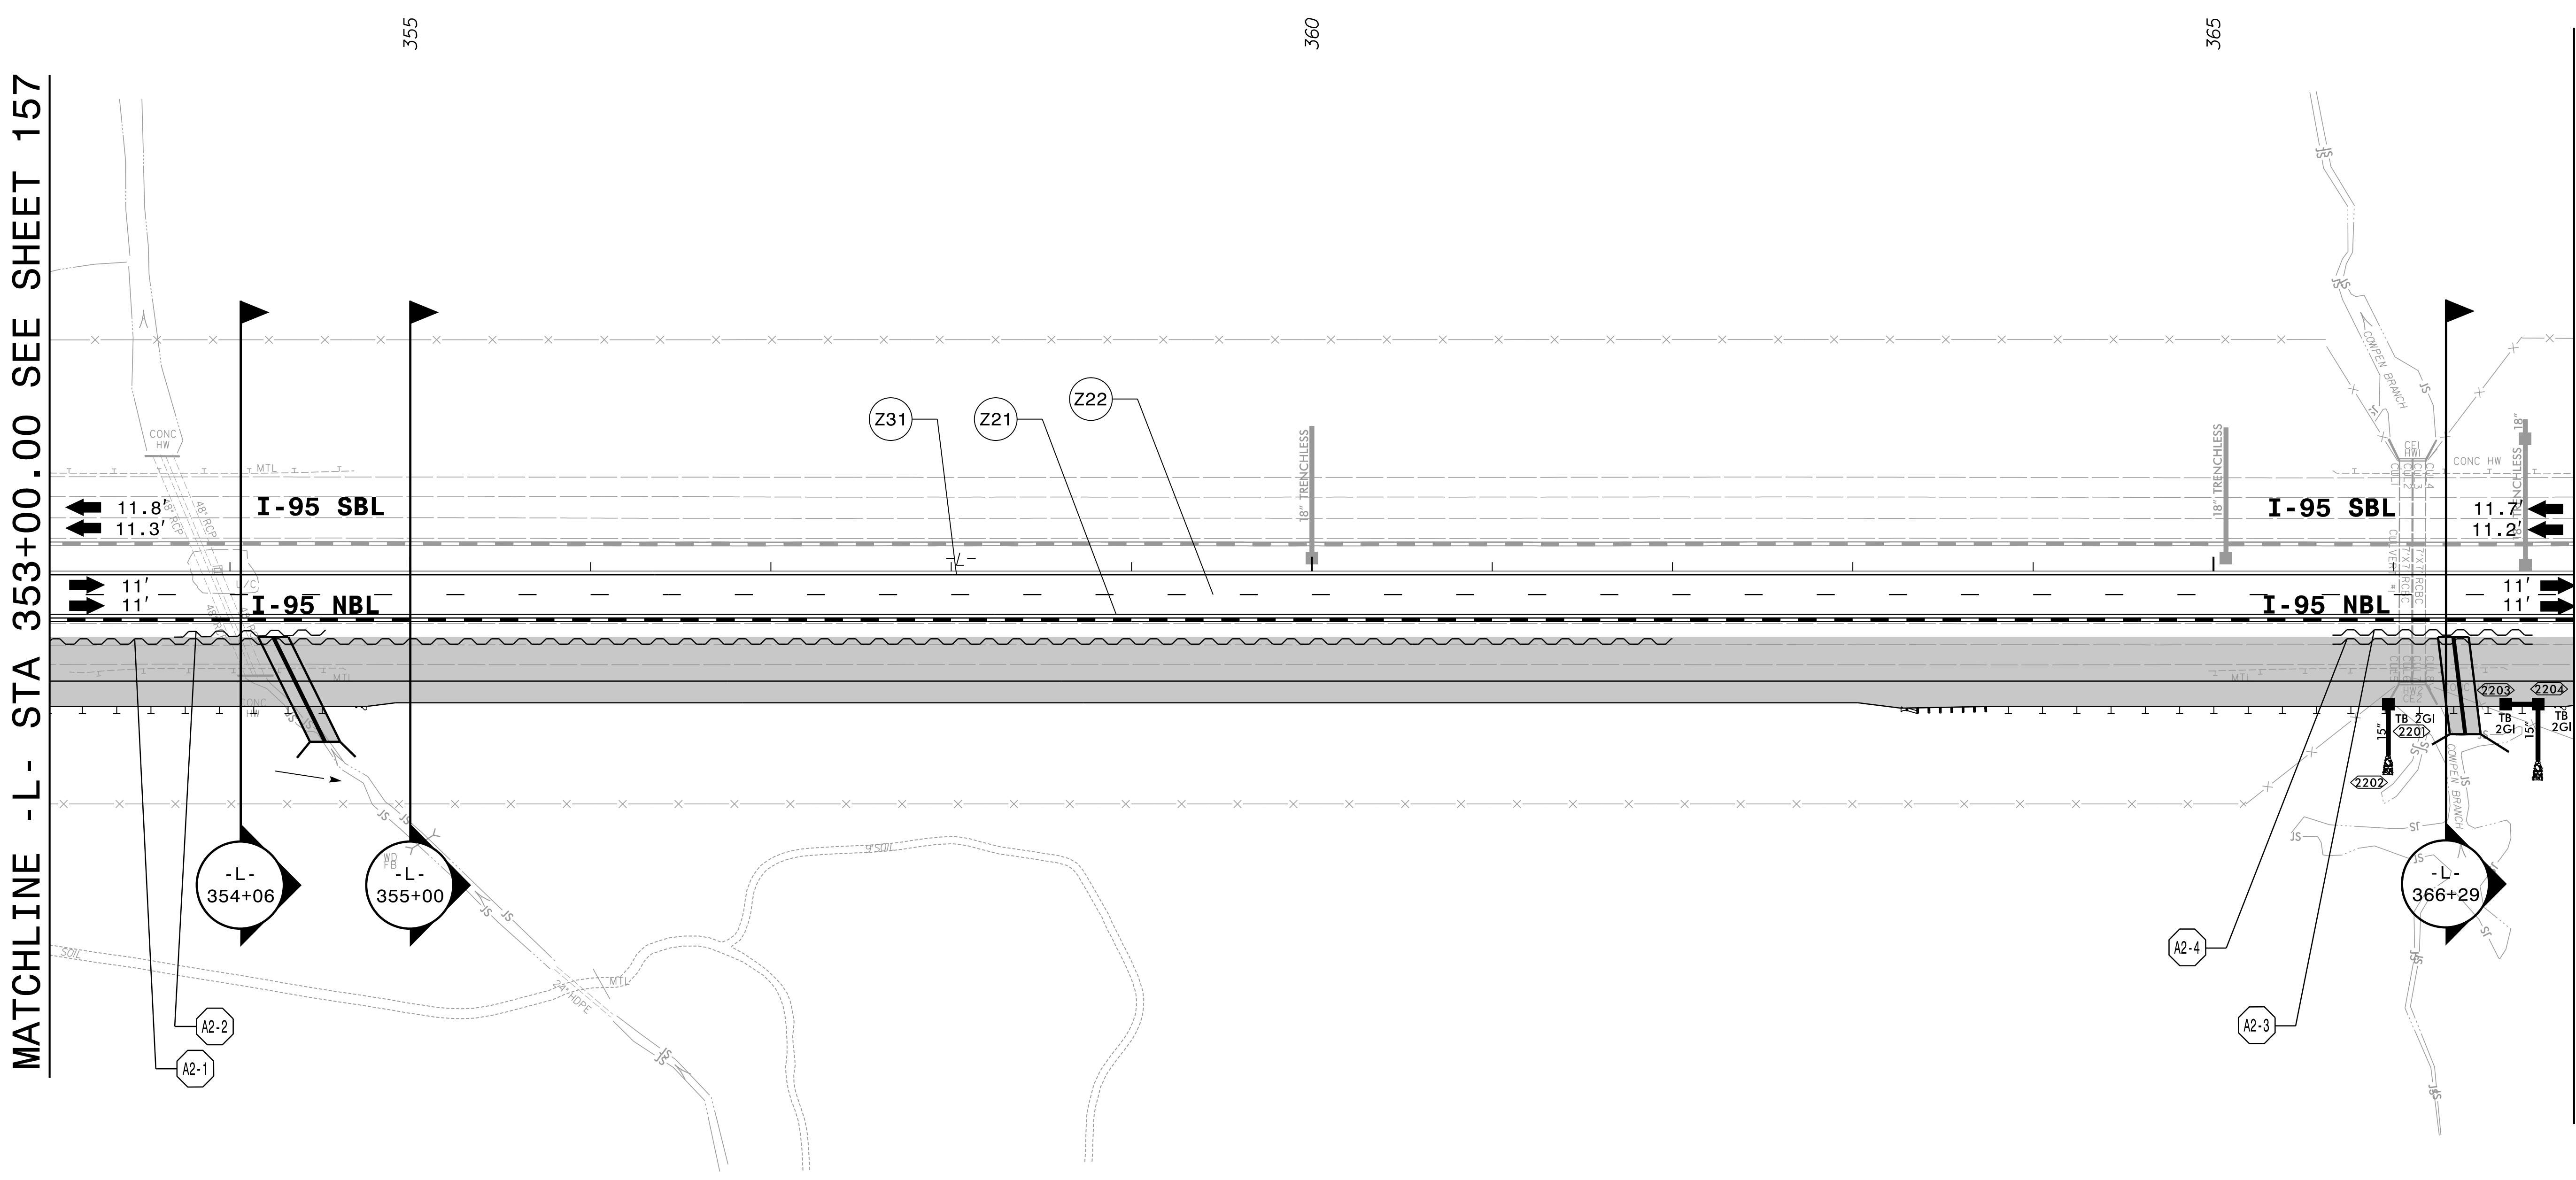

4/12/2022 X:\Raleigh\20-0629.001 - I-5987A TCP Sec IN\05-CAD\I-5987A\TrafficControl\CPN\PSHV\Phase 2\I-5987A\_TMP\_psh158.dgn JAdorno


REFER TO SHEET TMP-158A FOR CUT SECTION(S).



APPROVED: \_\_\_\_\_  
 DATE: 04/12/2022

5/18/2022

**DOCUMENT NOT CONSIDERED FINAL  
 UNLESS ALL SIGNATURES COMPLETED**

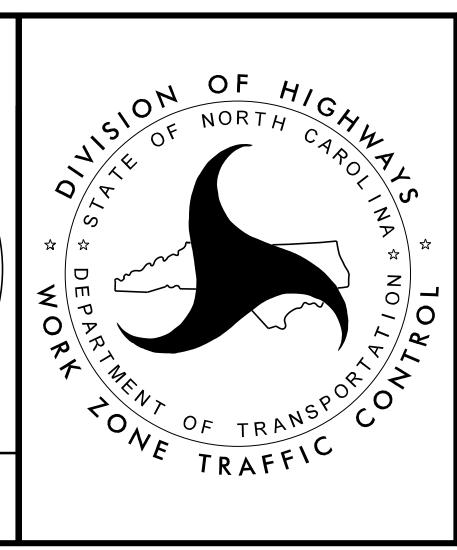

**TEMPORARY TRAFFIC CONTROL  
 PHASE II DETAIL**