



MATCHLINE - L- STA 367+00.00 SEE SHEET TMP-158

MATCHLINE - L- STA 380+00.00 SEE SHEET TMP-160

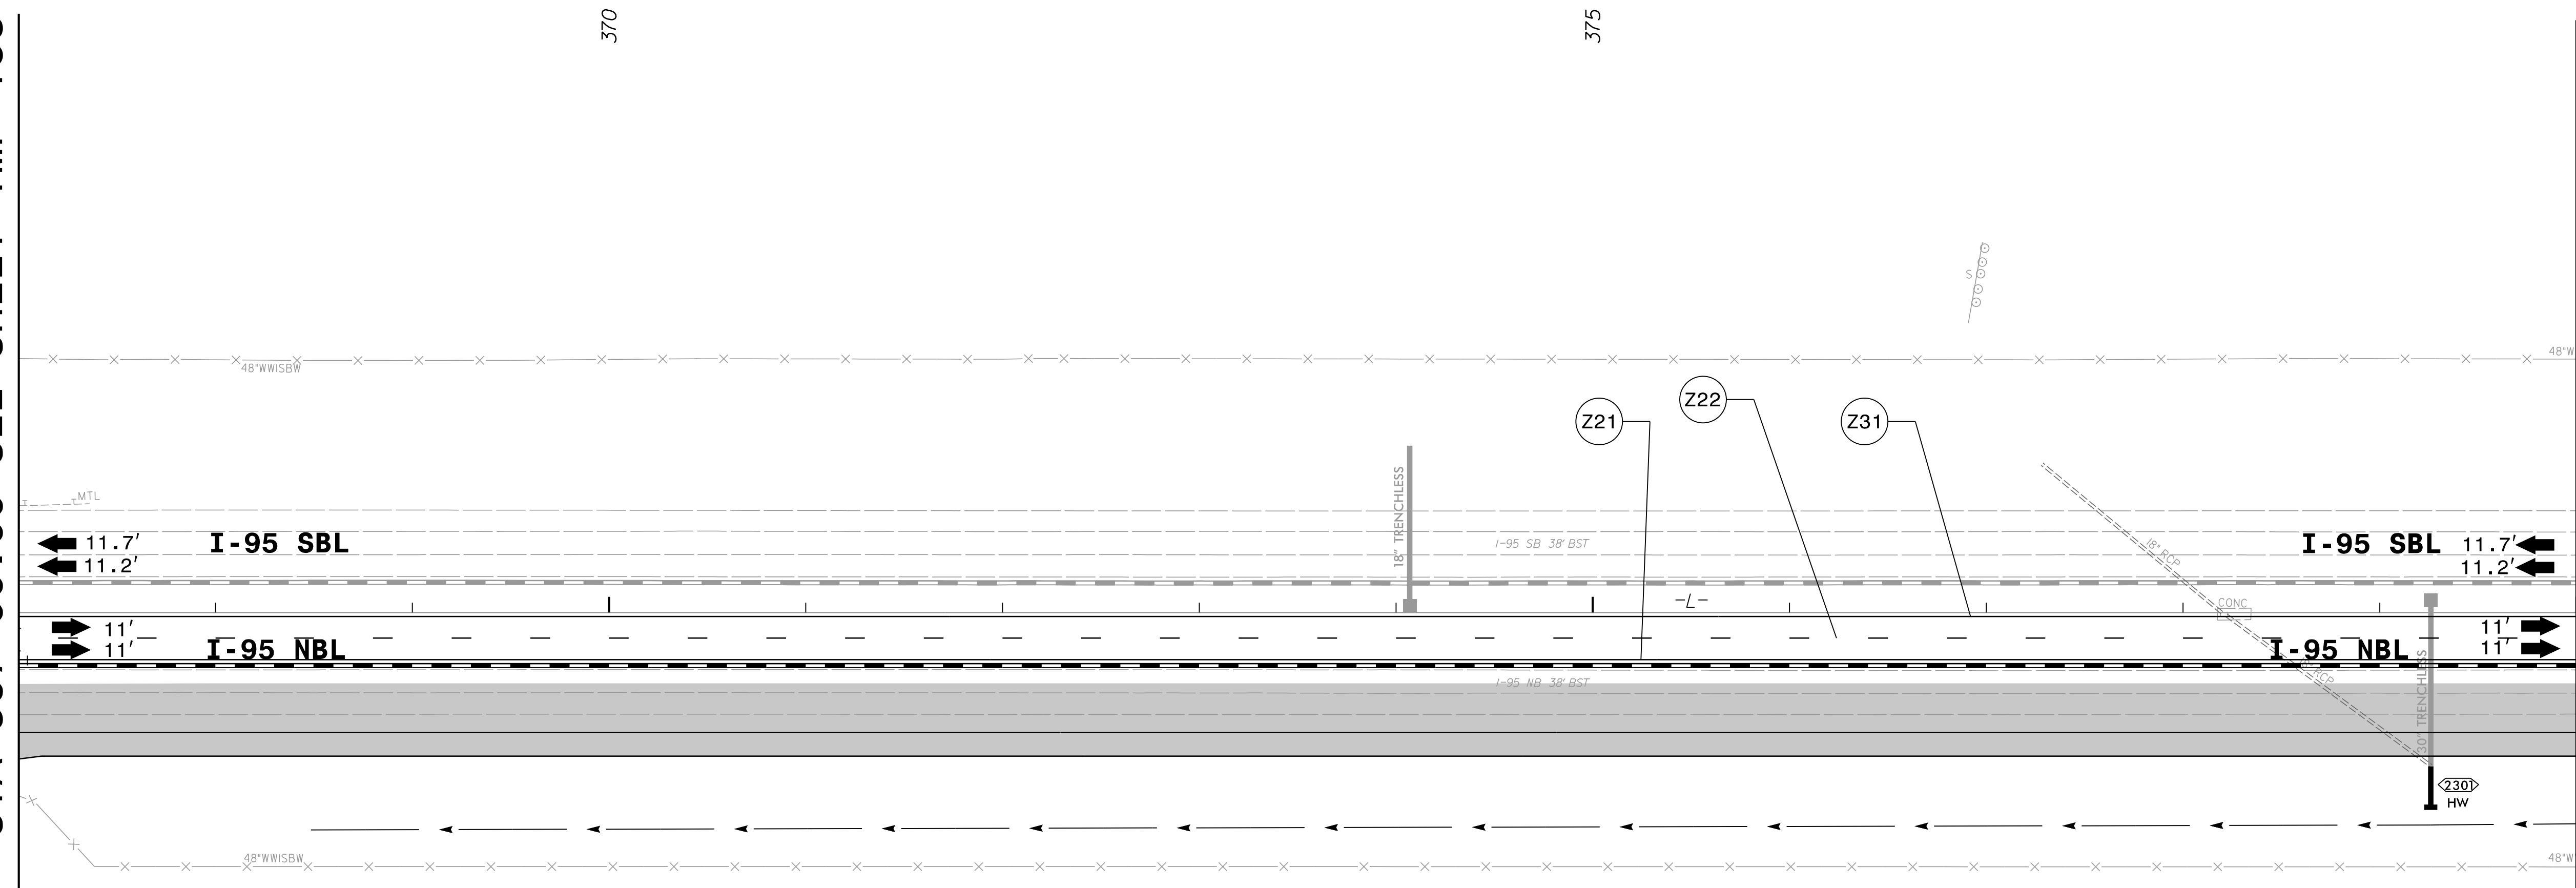


4/12/2022 X:\Raleigh\20-0629.001 - I-5987A TCP Sec II\05-CAD\I-5987A\TrafficControl\CP\PSHV\Phase 2\I-5987A_TMP_psh159.dgn JAdorno

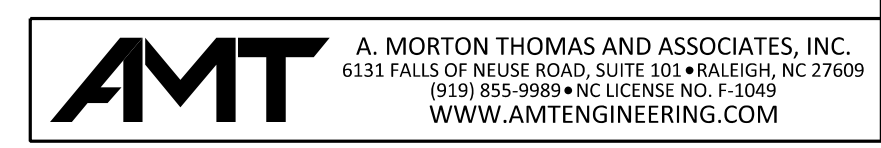

APPROVED: _____
 DATE: 04/12/2022

5/18/2022

**DOCUMENT NOT CONSIDERED FINAL
UNLESS ALL SIGNATURES COMPLETED**

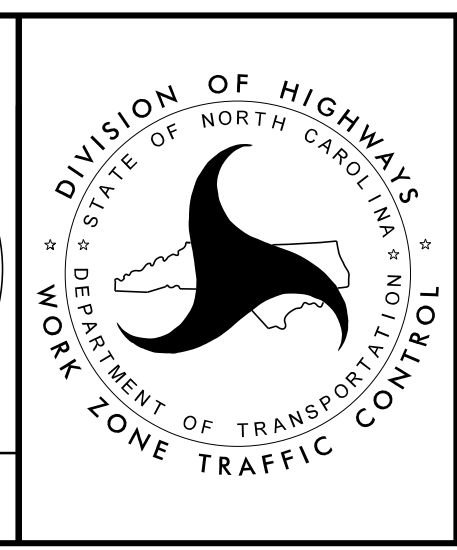

TEMPORARY TRAFFIC CONTROL
PHASE II DETAIL