

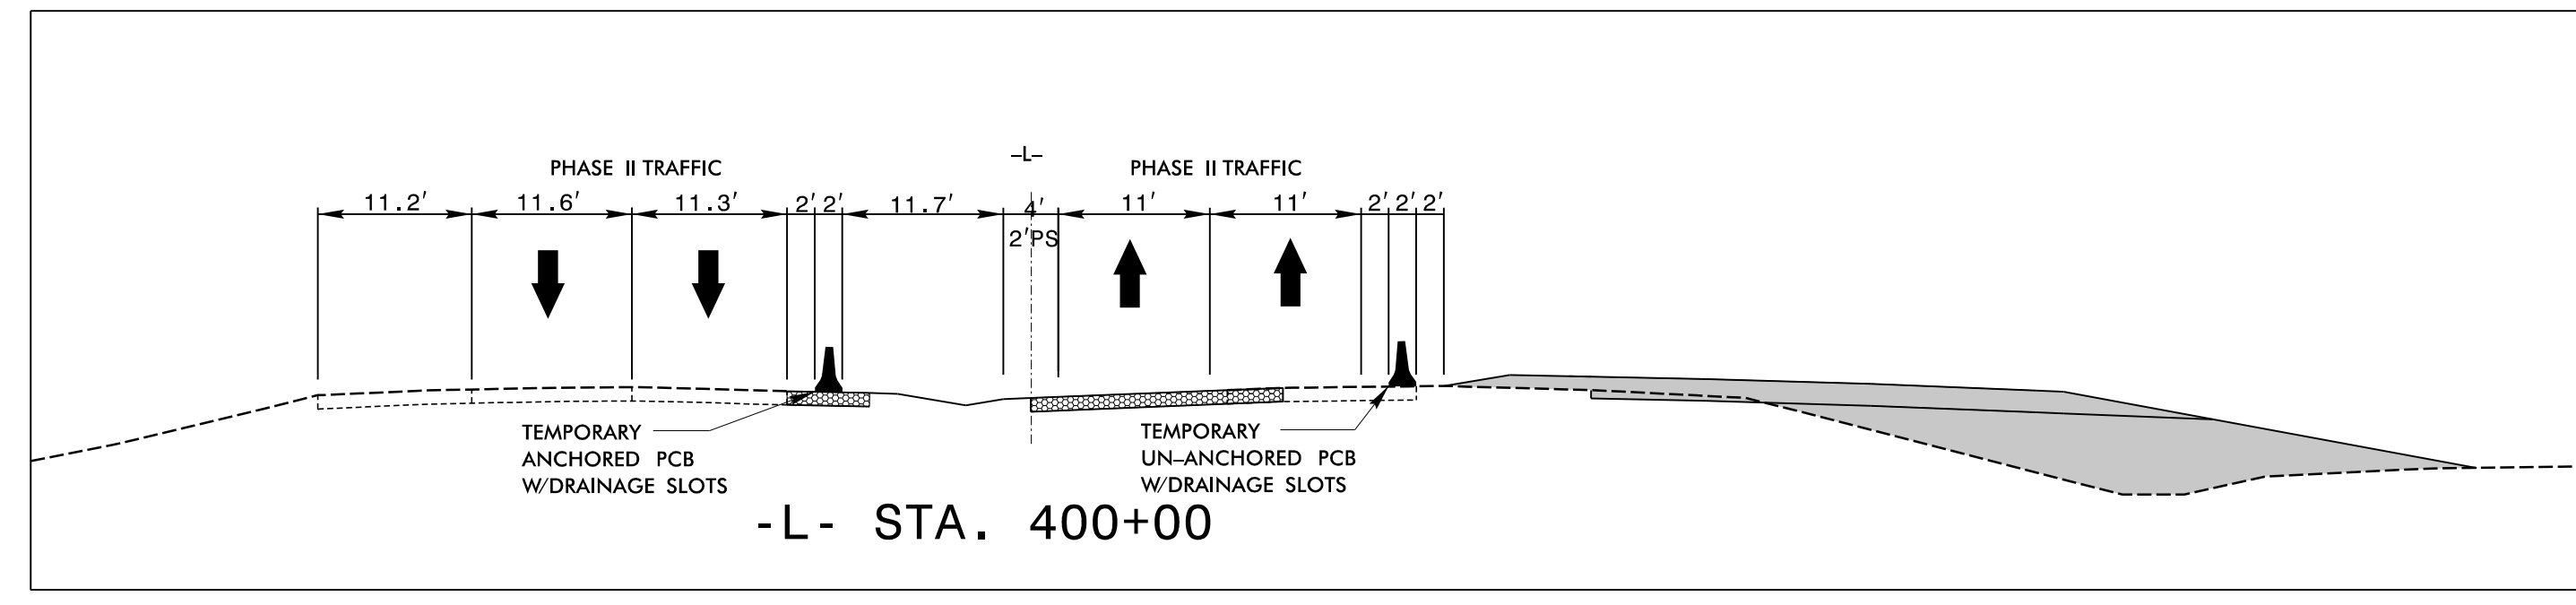


MATCHLINE -L- STA 393+00.00 SEE SHEET TMP-160

MATCHLINE -L- STA 406+00.00 SEE SHEET TMP-162

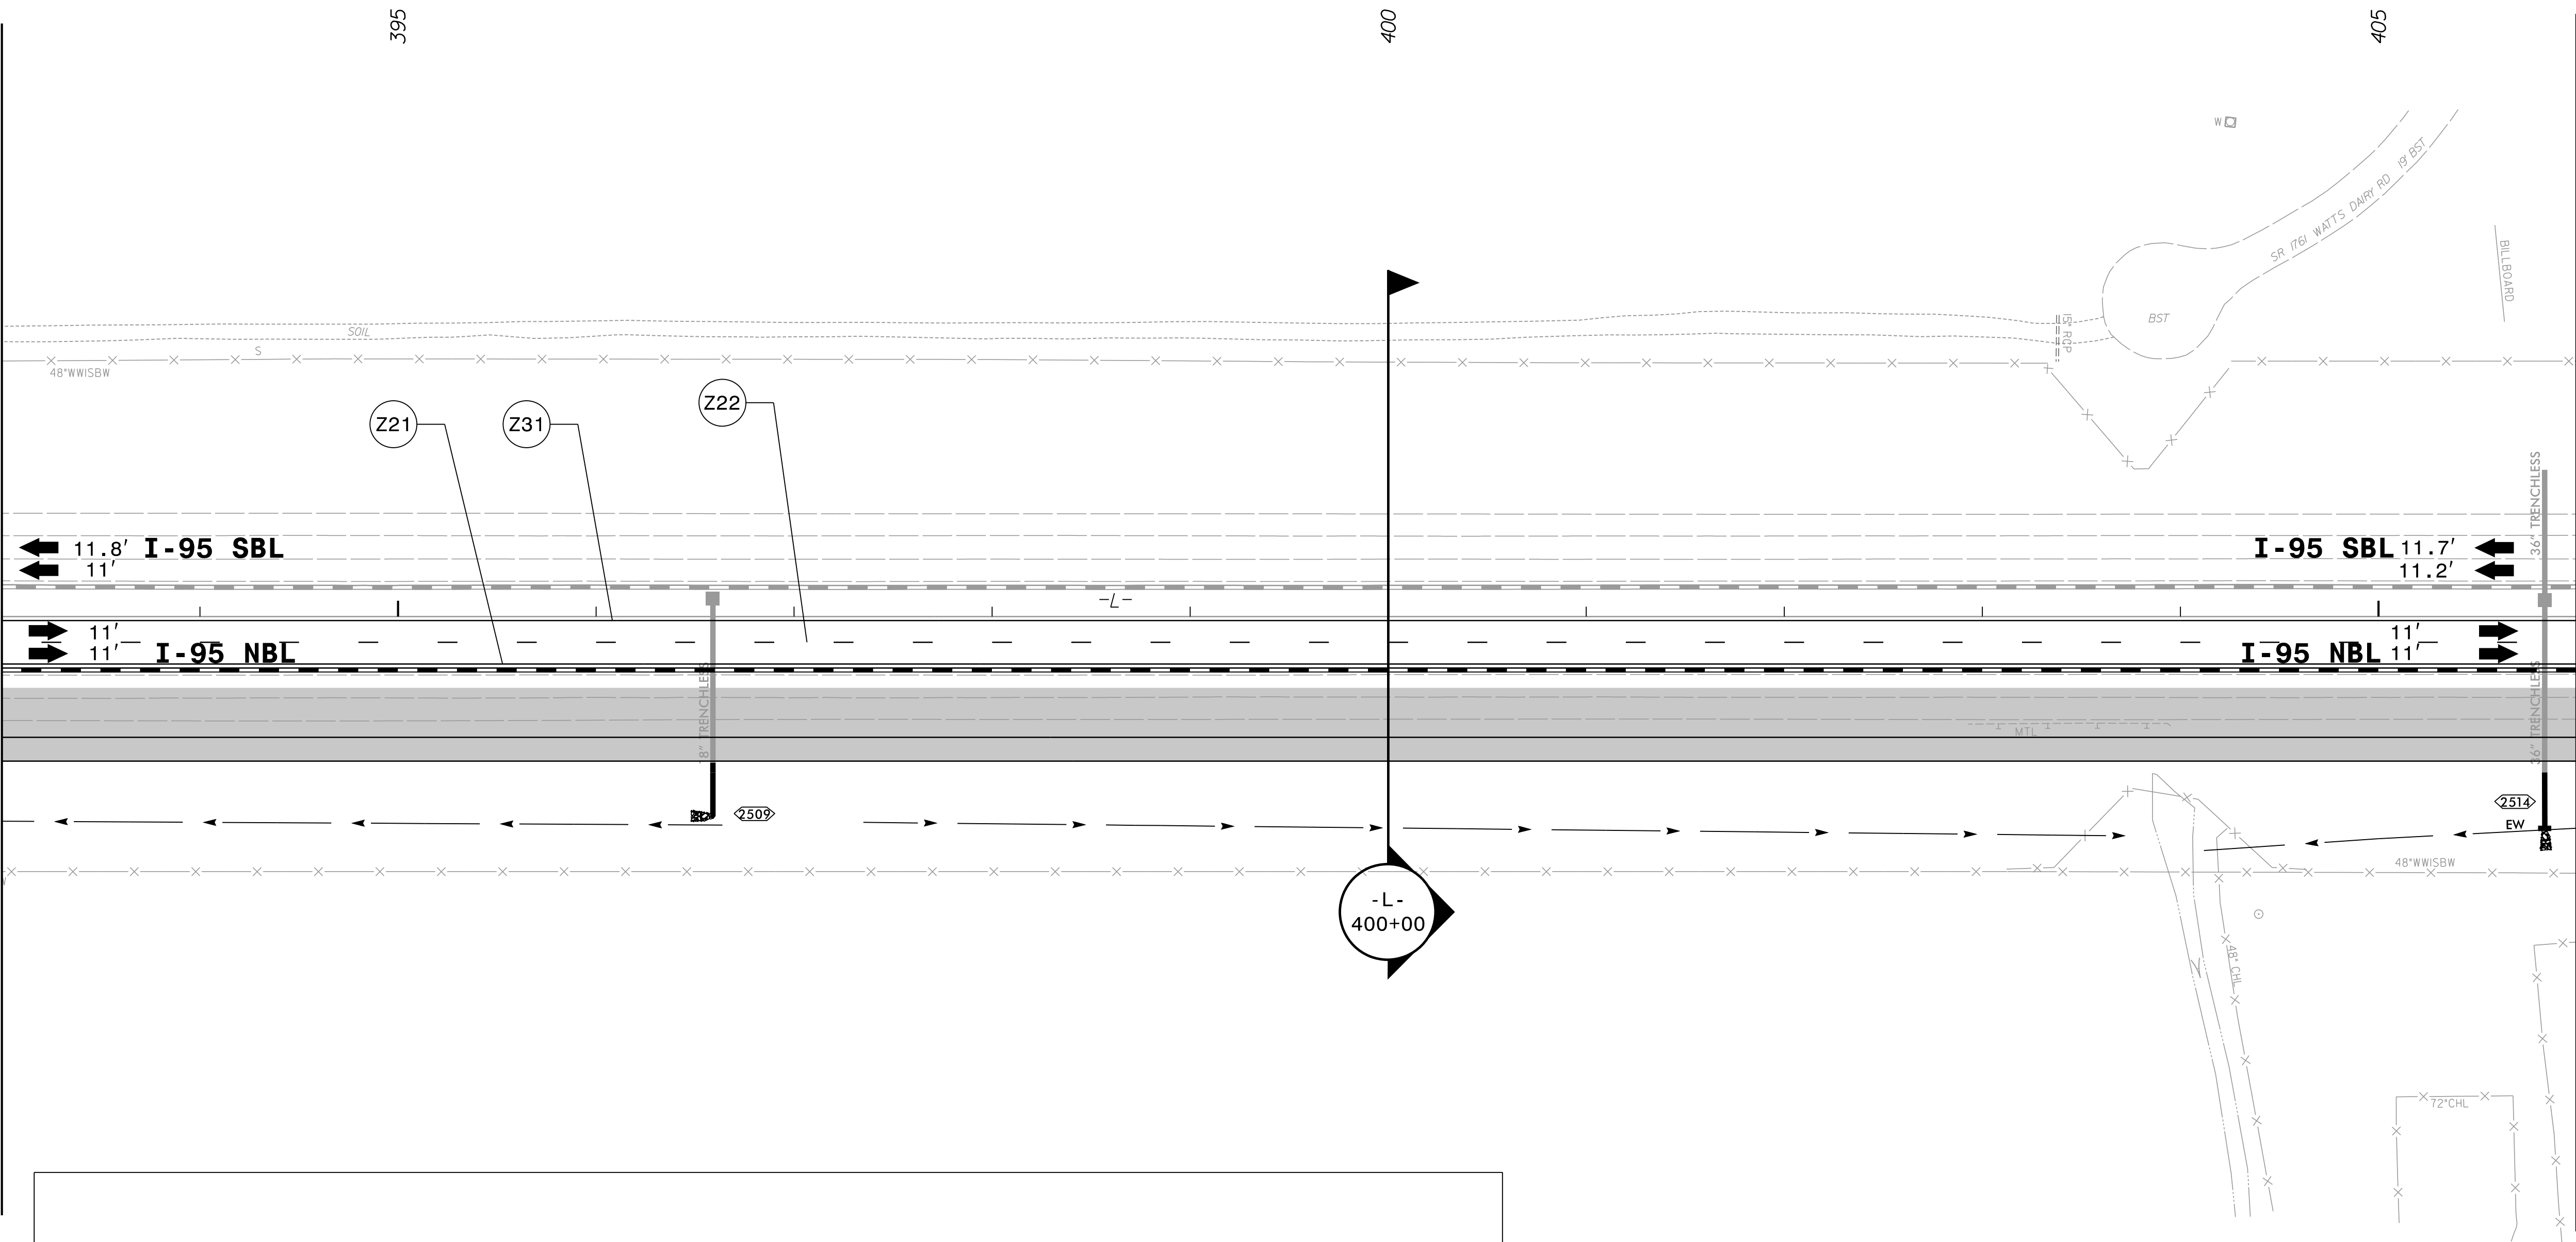

4/12/2022 X:\Raleigh\20-0629.001 - I-5987A TCP Sec II\05-CAD\I-5987A\TrafficControl\CPN\PSHV\Phase 2\I-5987A_TMP_psh161.dgn JAdorno

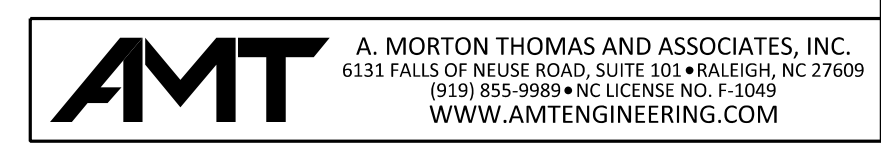


APPROVED: _____

DATE: 04/12/2022

5/18/2022

DOCUMENT NOT CONSIDERED FINAL UNLESS ALL SIGNATURES COMPLETED

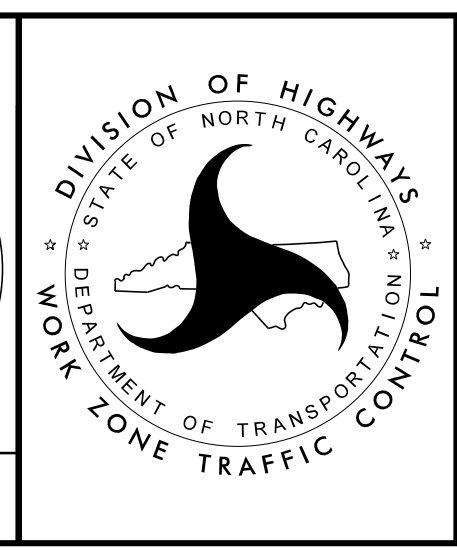

TEMPORARY TRAFFIC CONTROL PHASE II DETAIL