


PROJ. REFERENCE NO.	SHEET NO.
I-5987A	TMP-162


**A2-7** QUANTITY = 413 SQ. FT.  
 TEMPORARY SHORING  
 FROM -L- STA. 414+68, 34.0'  
 TO -L- STA. 415+22, 34.0'  
 (SEE SHEET TMP-2TS5 FOR  
 TEMPORARY SHORING NOTES)

**A2-8** QUANTITY = 413 SQ. FT.  
 TEMPORARY SHORING  
 FROM -L- STA. 414+68, 39.0'  
 TO -L- STA. 415+22, 39.0'  
 (SEE SHEET TMP-2TS5 FOR  
 TEMPORARY SHORING NOTES)

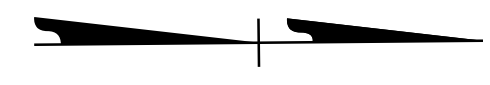

MATCHLINE -L- STA 406+00.00 SEE SHEET TMP-161

MATCHLINE -L- STA 419+00.00 SEE SHEET TMP-163

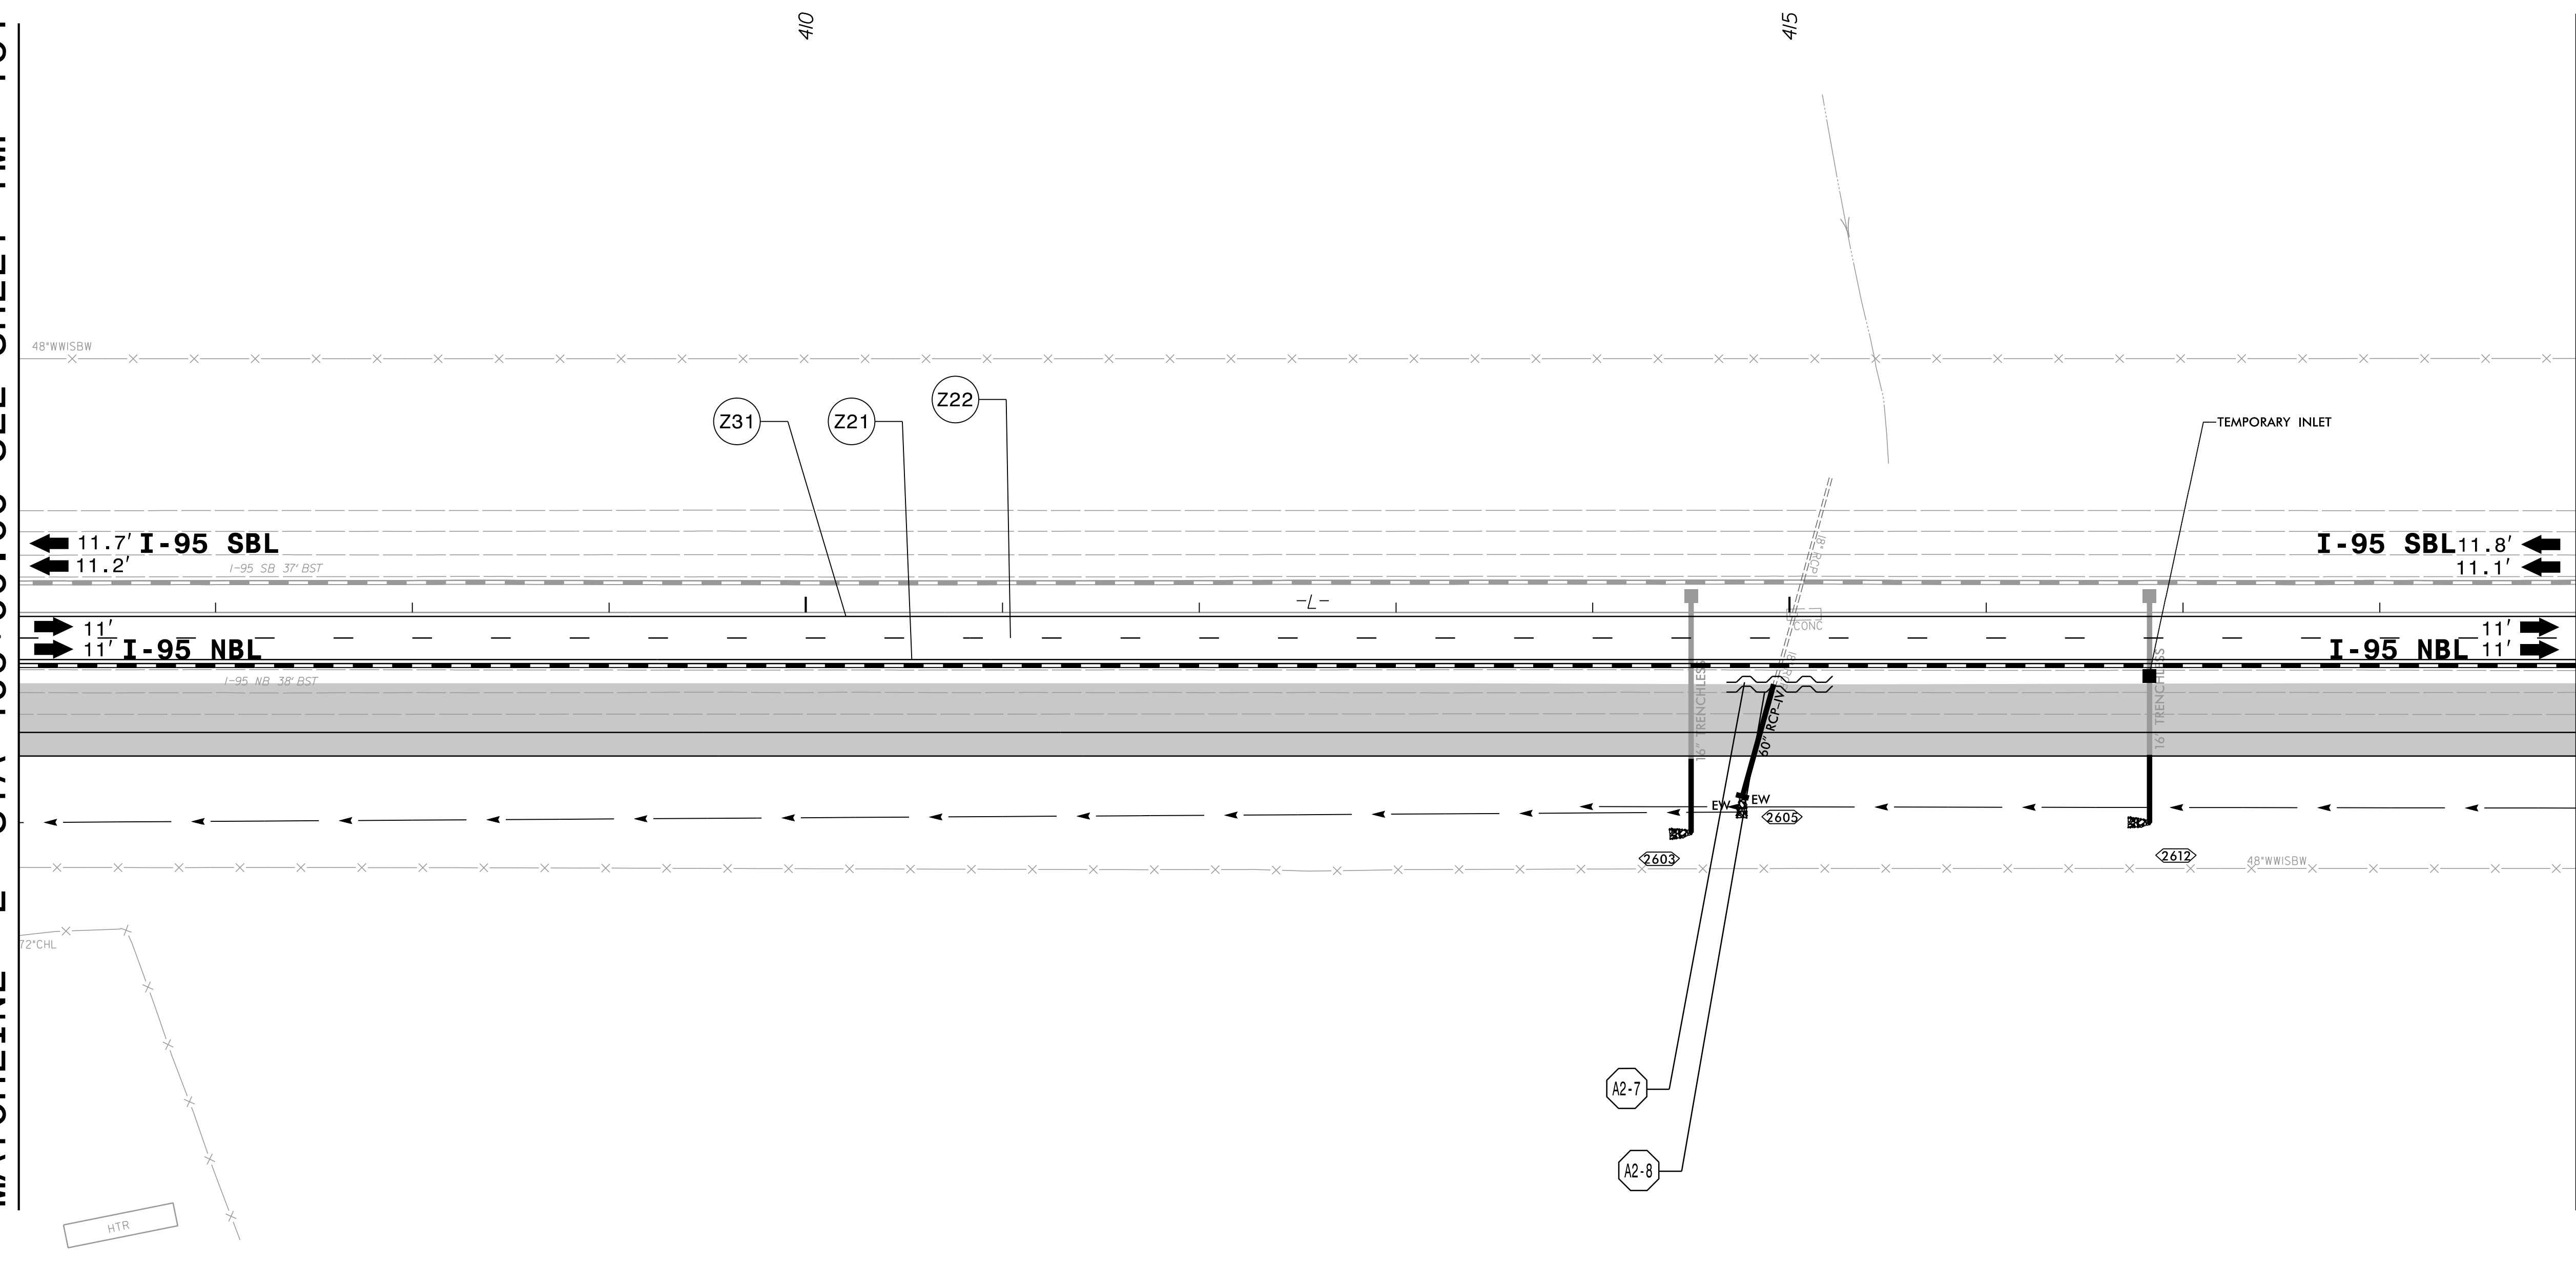


4/12/2022 X:\Raleigh\20-0629.001 - I-5987A TCP Sec II\05-CAD\I-5987A\TrafficControl\TCP\PSHV\Phase 2\I-5987A\_TMP\_psh62.dgn JAdorno

**AMT** A. MORTON THOMAS AND ASSOCIATES, INC.  
 6131 FALLS OF NEUSE ROAD, SUITE 101 • RALEIGH, NC 27609  
 (919) 855-9989 • NC LICENSE NO. F-1049  
 WWW.AMTENGINEERING.COM

APPROVED: \_\_\_\_\_  
 DATE: 04/12/2022

5/18/2022

**DOCUMENT NOT CONSIDERED FINAL  
 UNLESS ALL SIGNATURES COMPLETED**

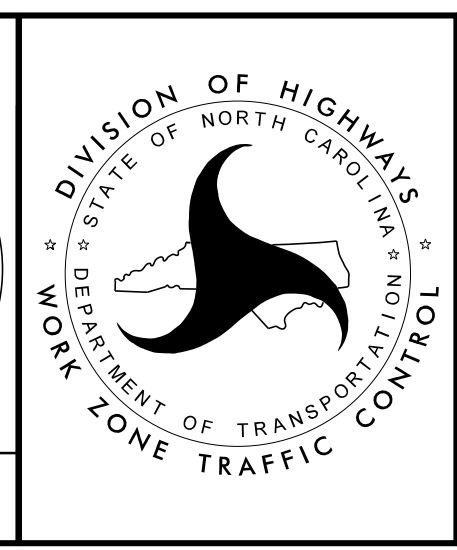

**TEMPORARY TRAFFIC CONTROL  
 PHASE II DETAIL**